




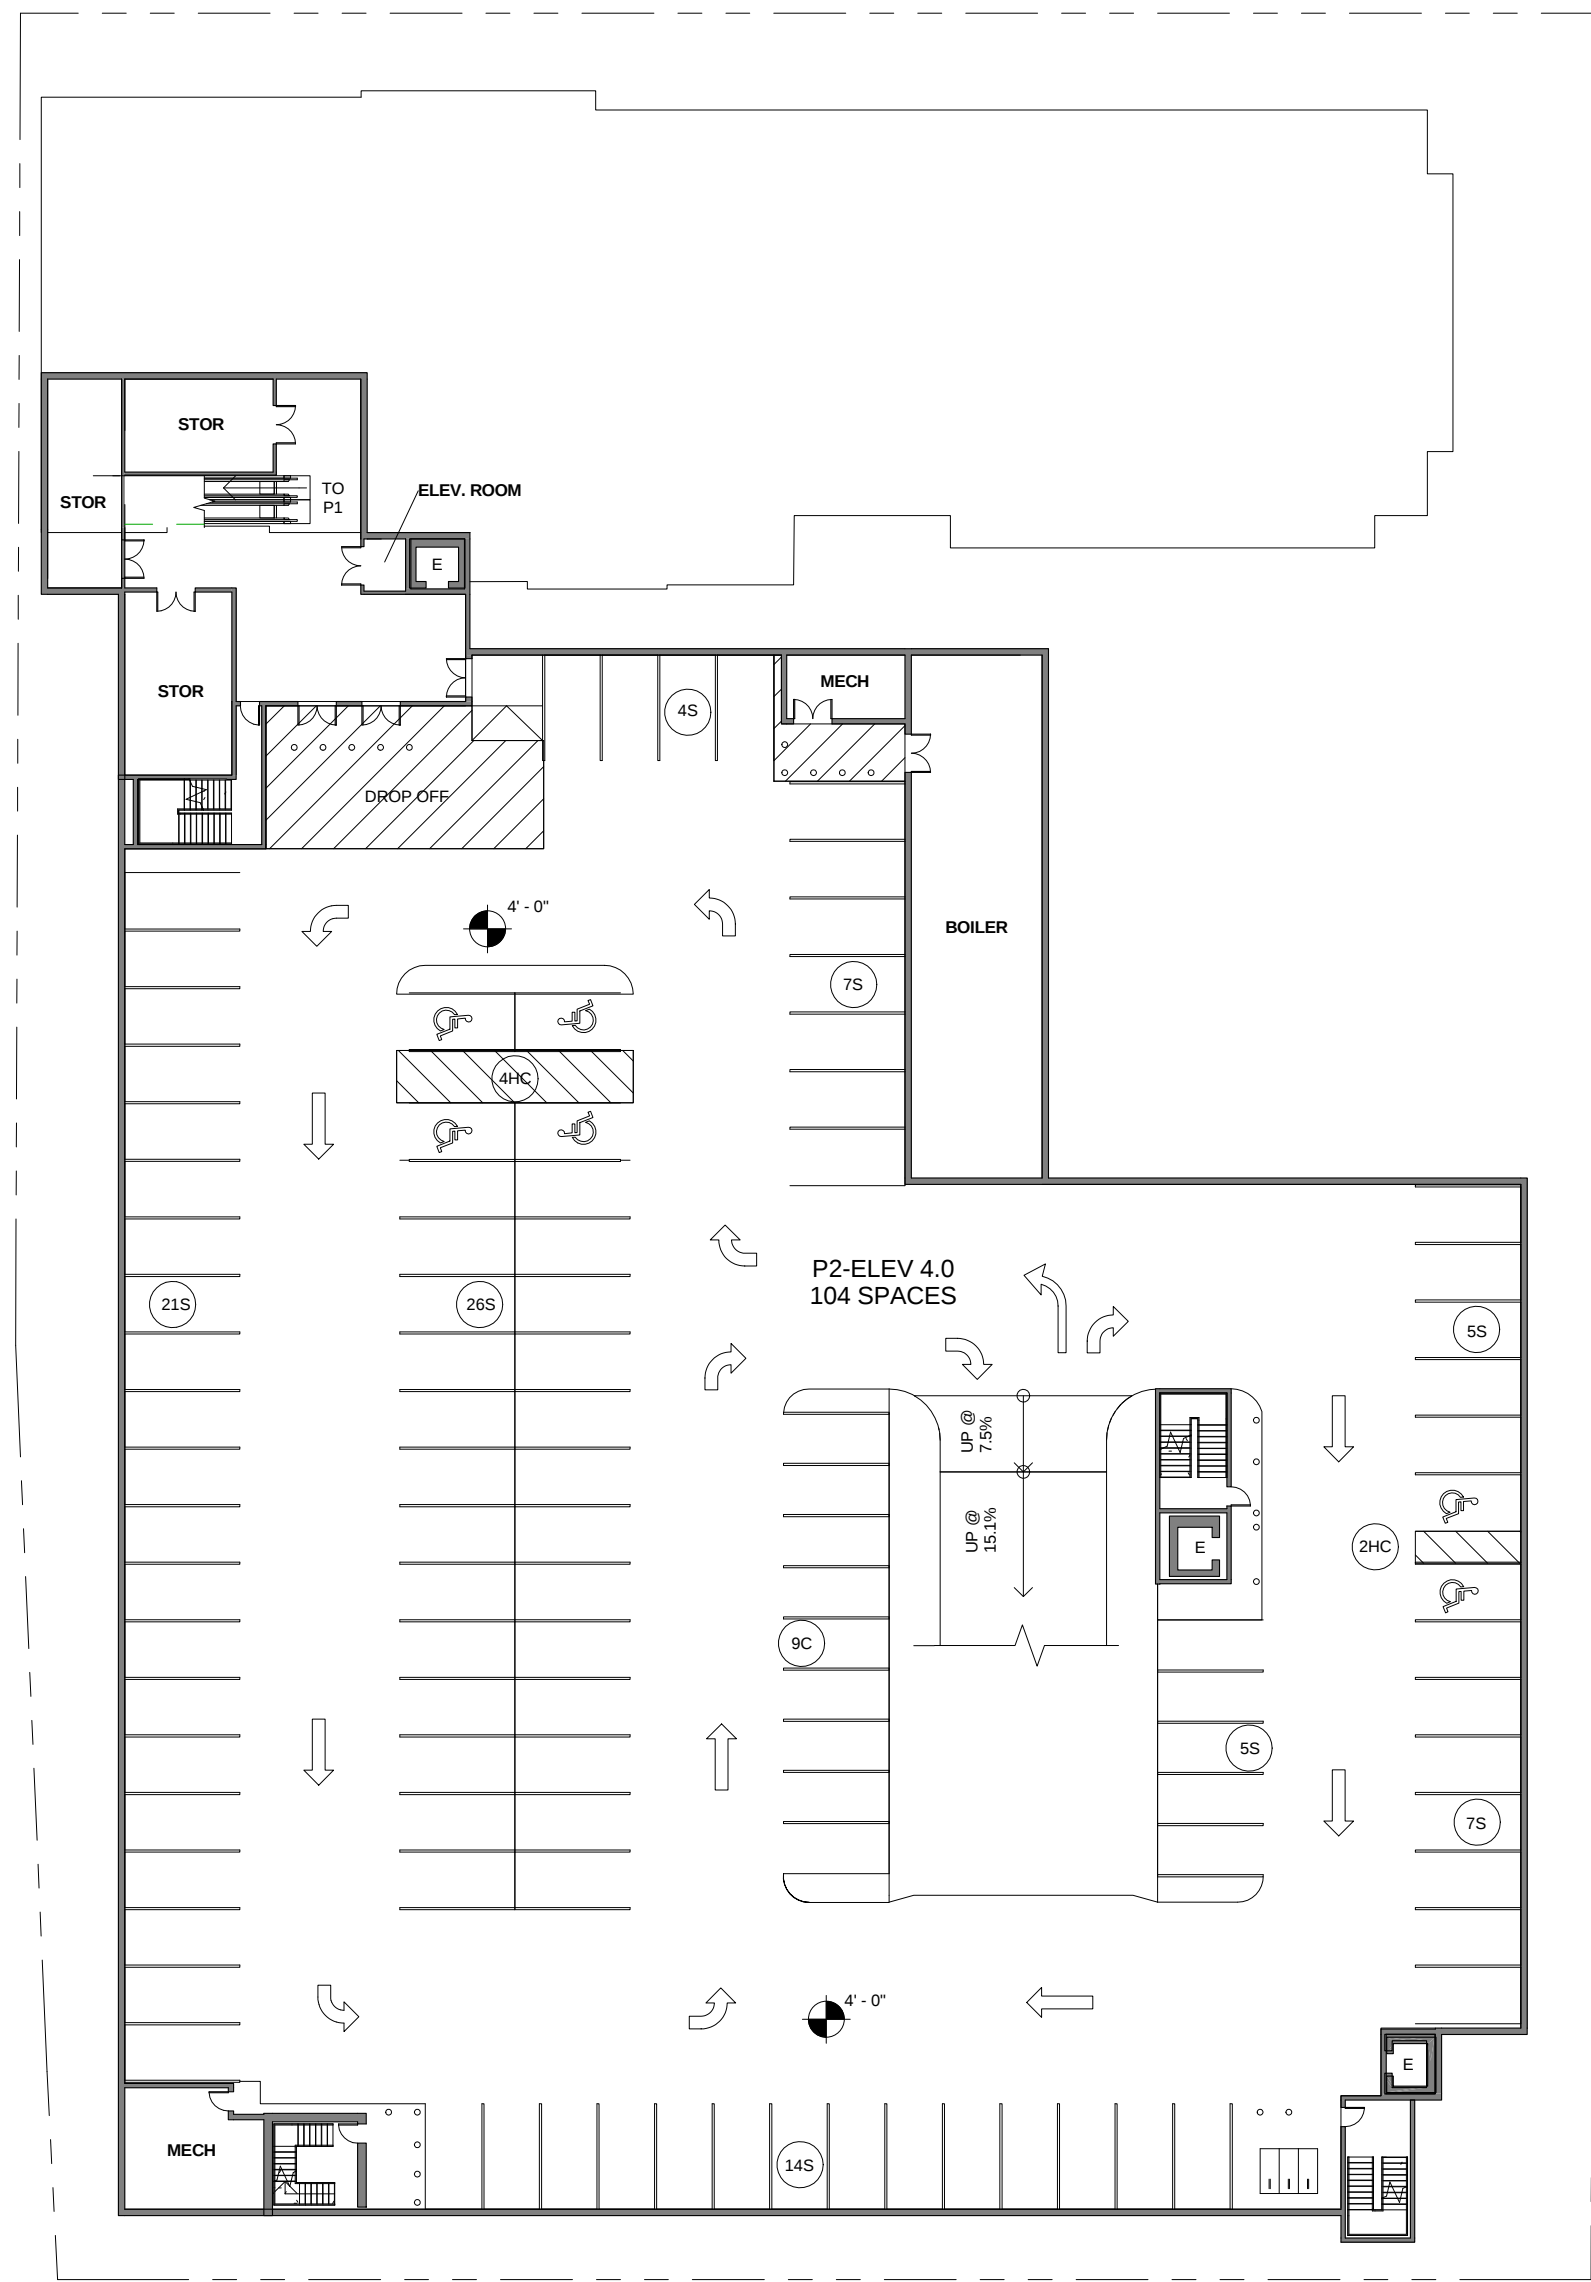



① PARKING P2
1" = 30'-0"

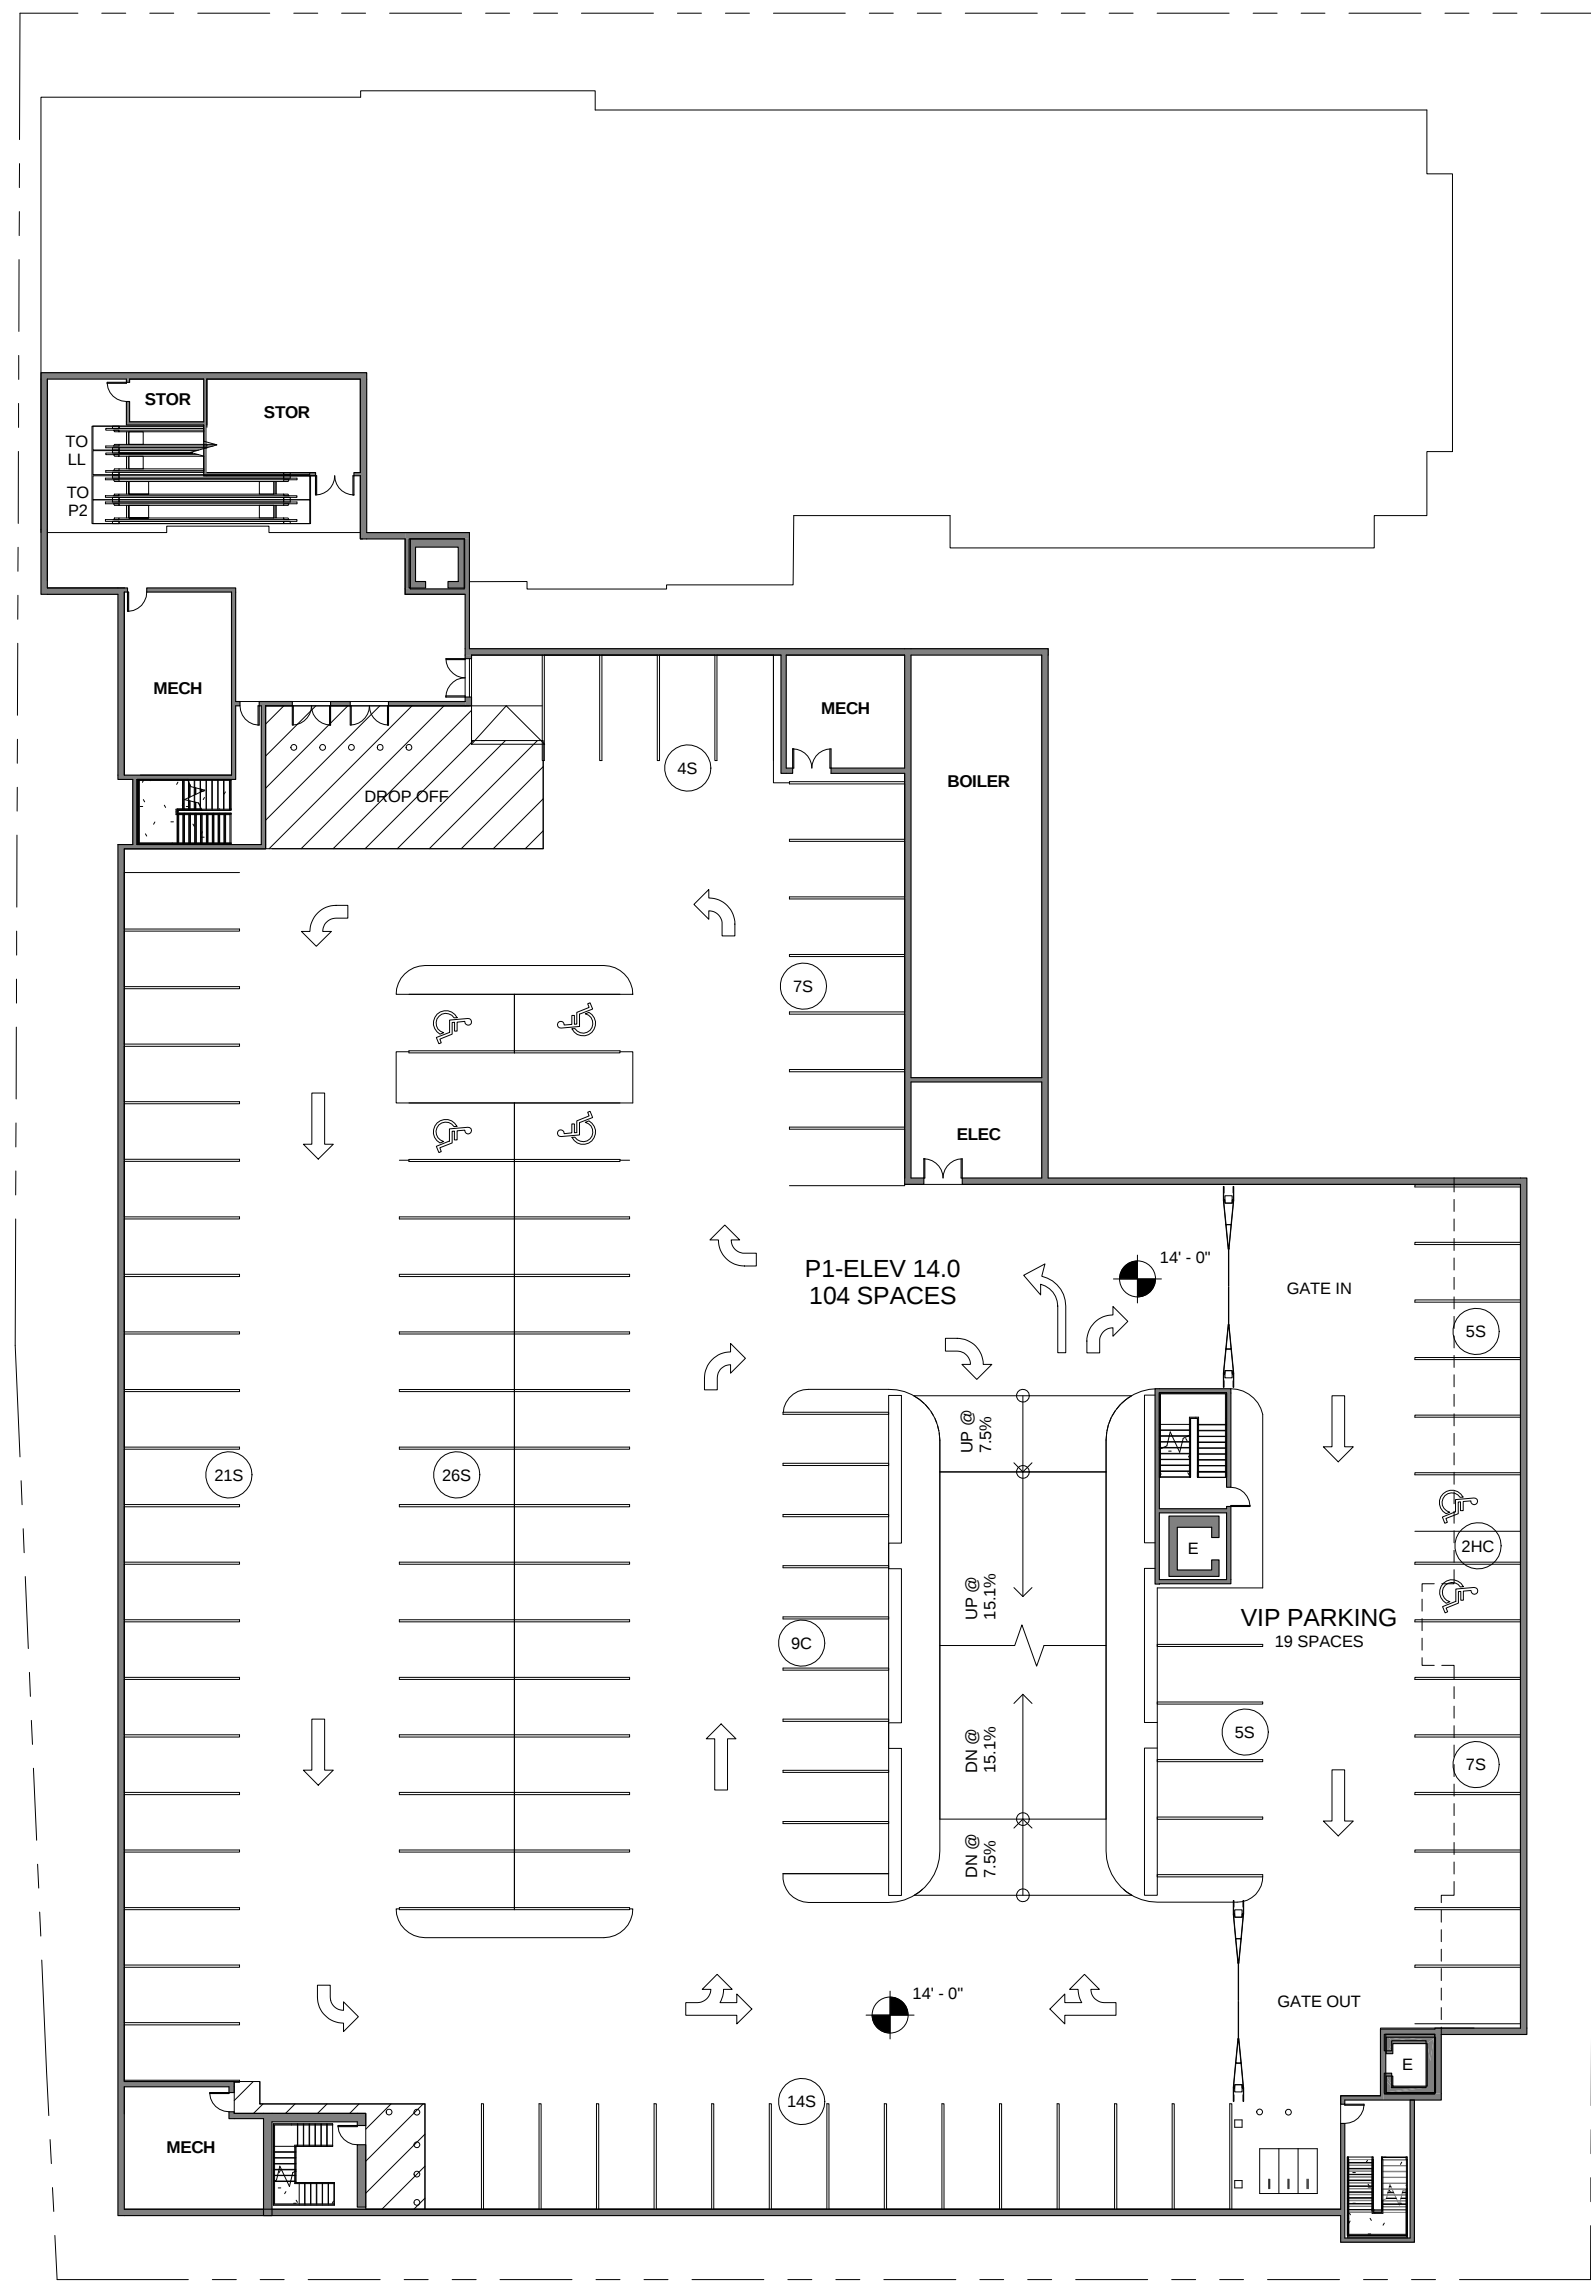

② PARKING P1
1" = 30'-0"

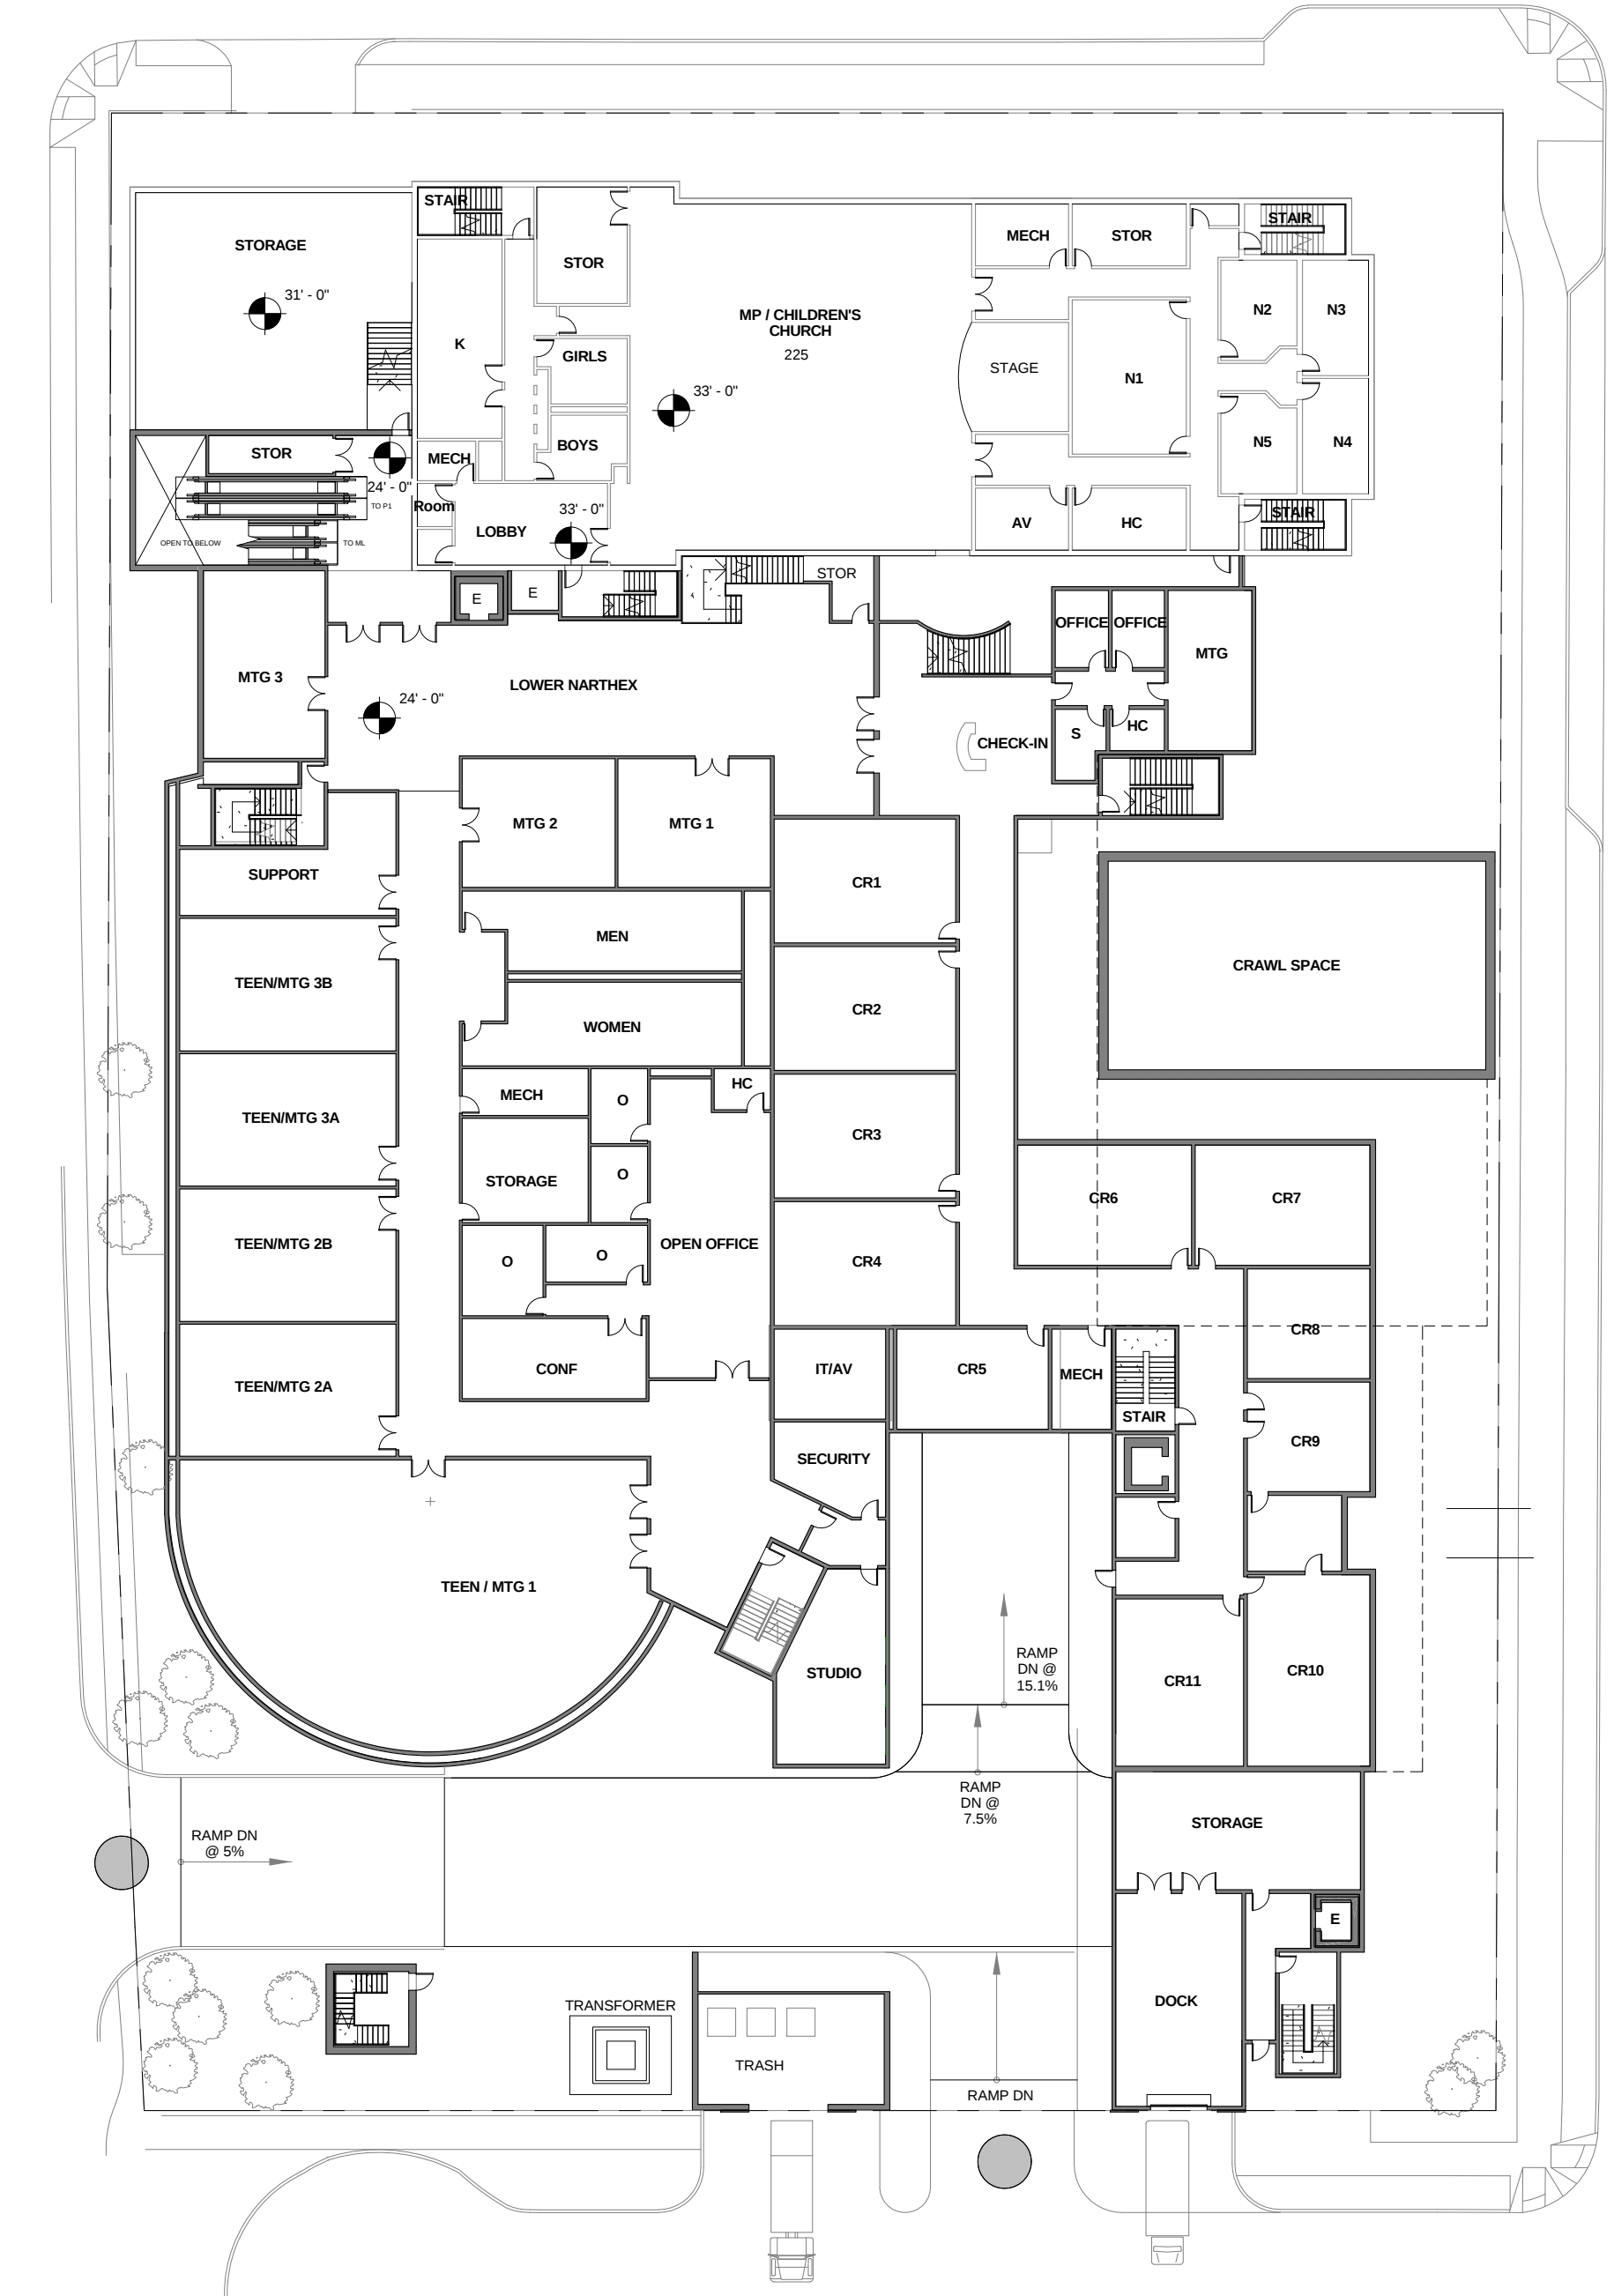

③ LOWER LEVEL
1" = 30'-0"

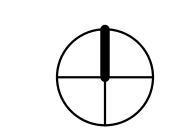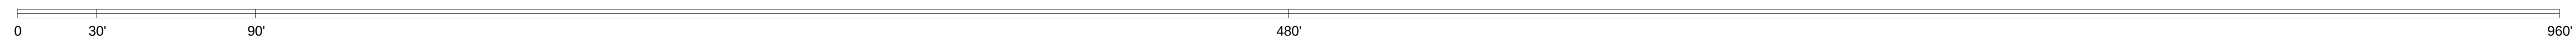

ALFRED STREET BAPTIST CHURCH

301 S. ALFRED STREET
ALEXANDRIA, VA


CONCEPT 2 FLOOR PLANS

MAY 20, 2016


HCO INC.
3921 N. MERIDIAN ST., SUITE 100
Indianapolis, Indiana 46208

Kerns Group Architect, P.C.
105 N. MAPLE AVE, Suite 200
Falls Church, Virginia 22046


Copyright 2016 Kerns Group Architects, P.C., All Rights Reserved

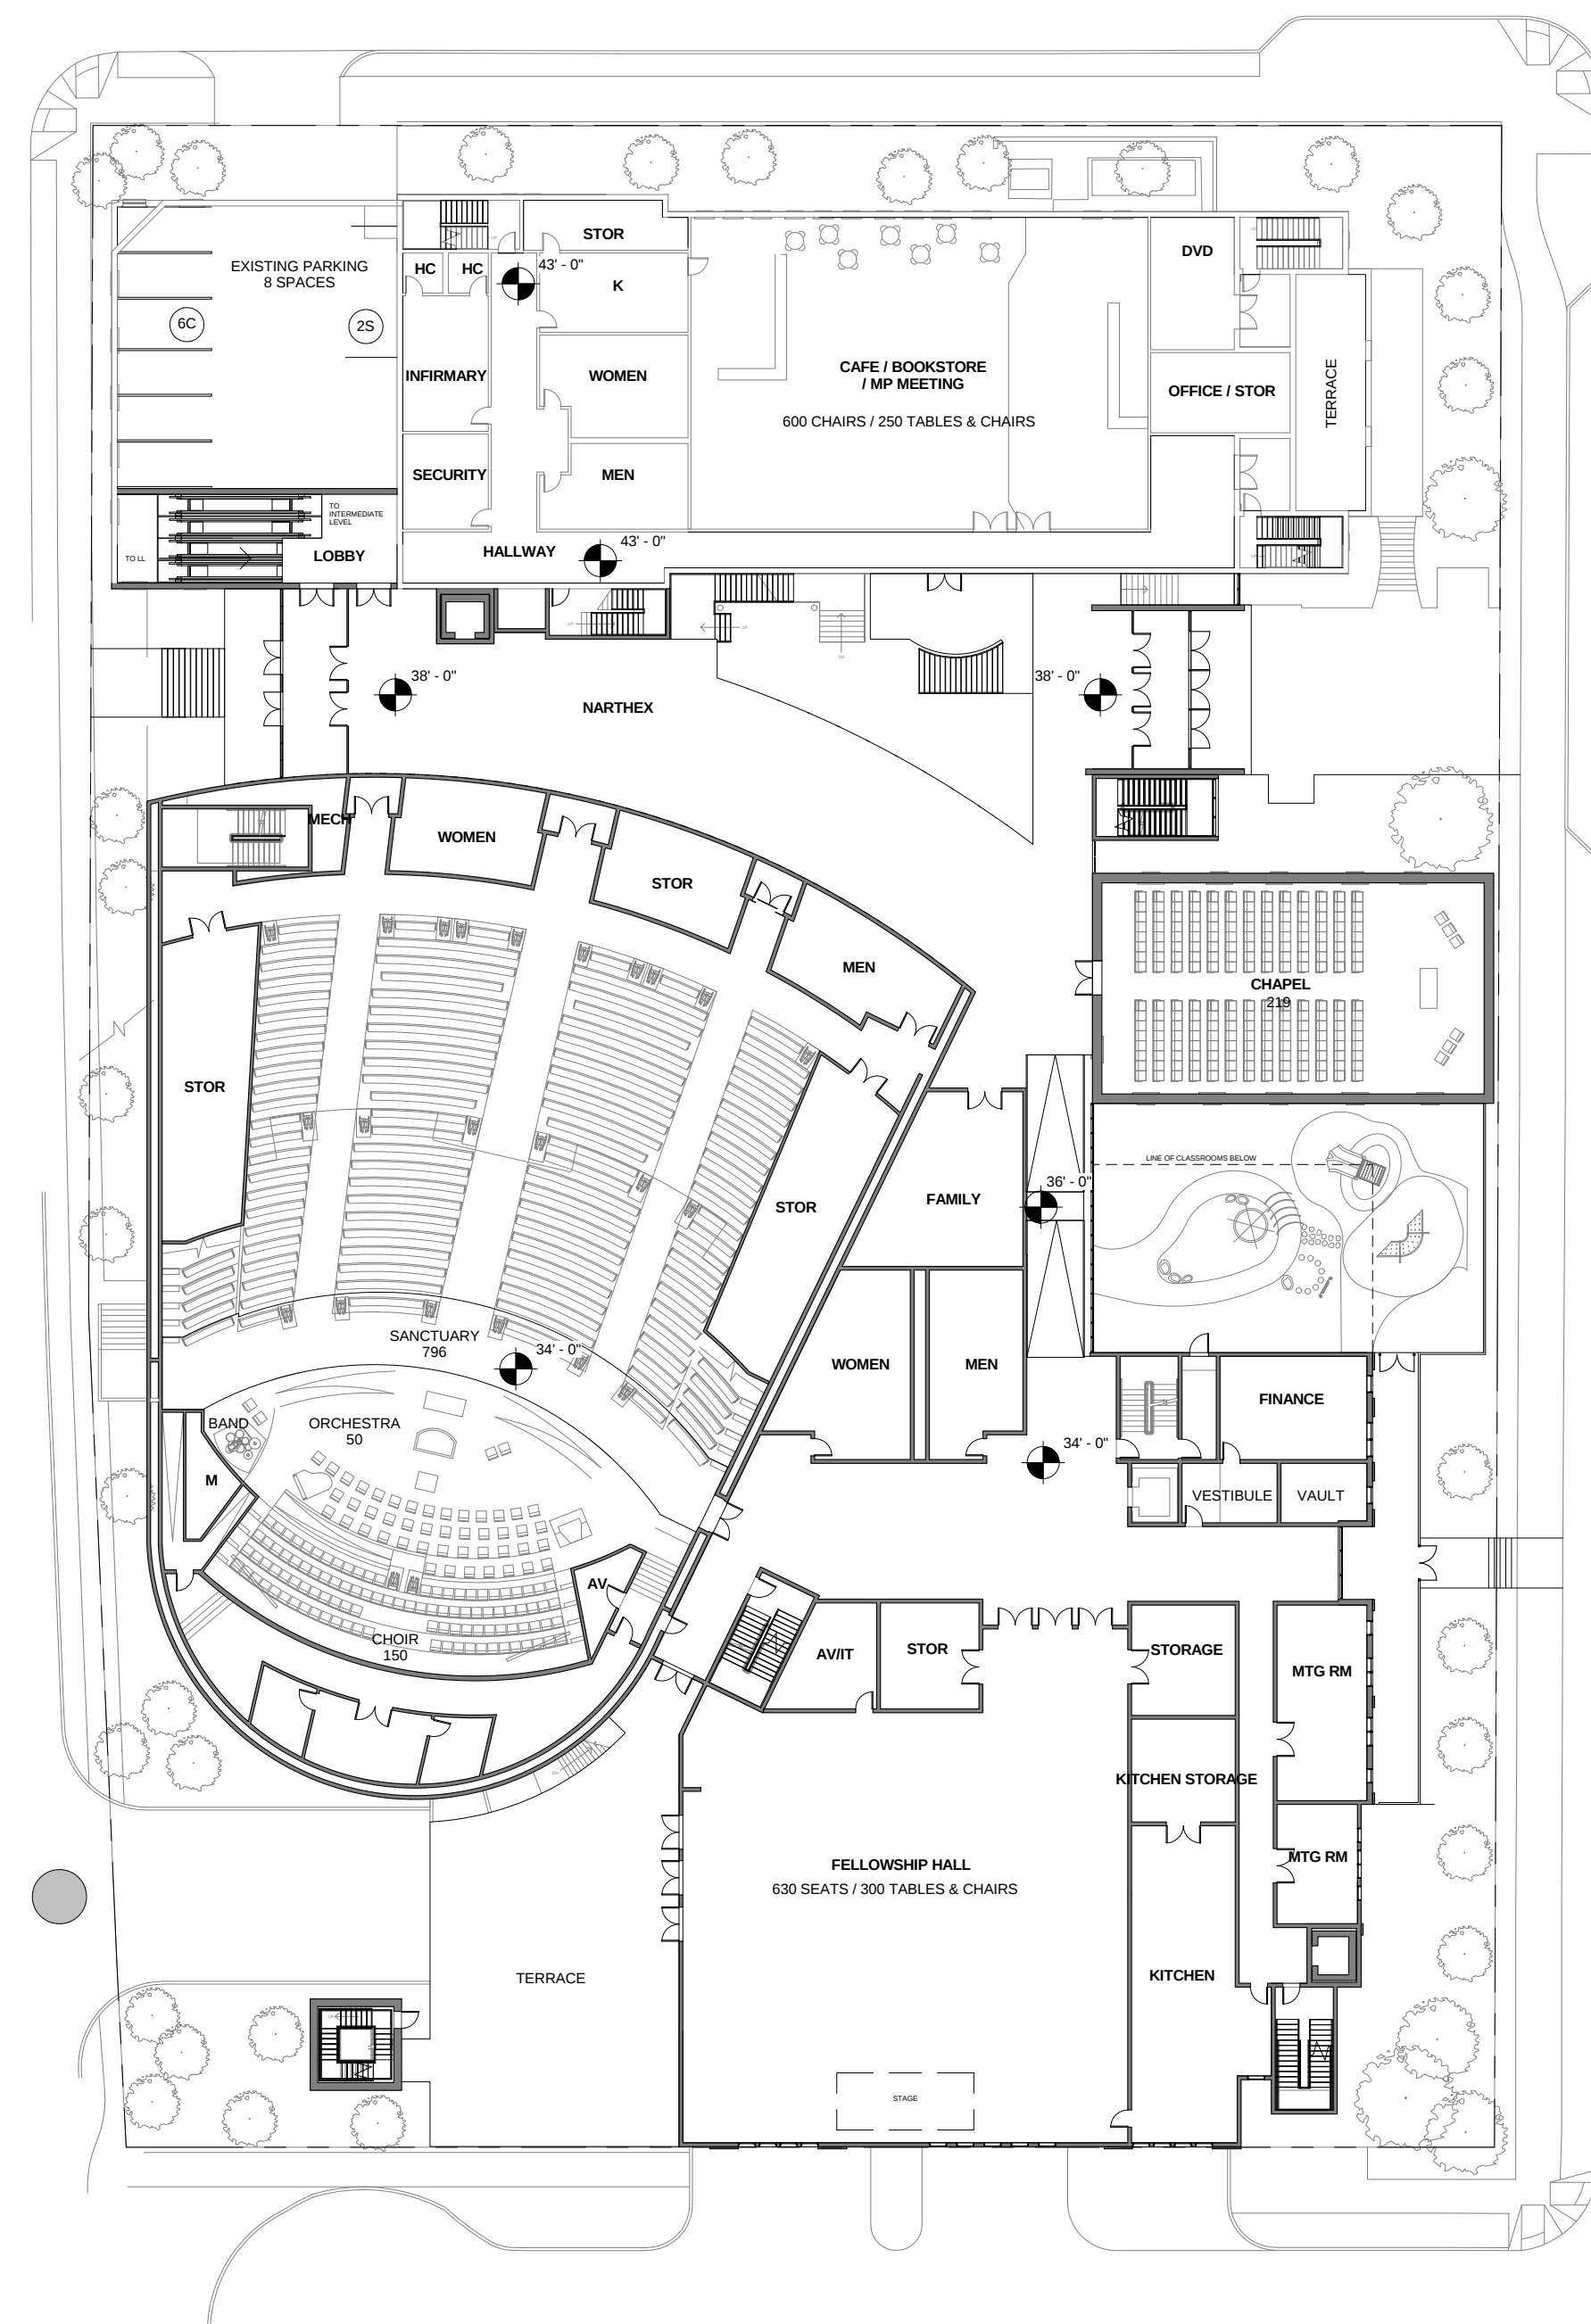



① MAIN LEVEL
1" = 30'-0"

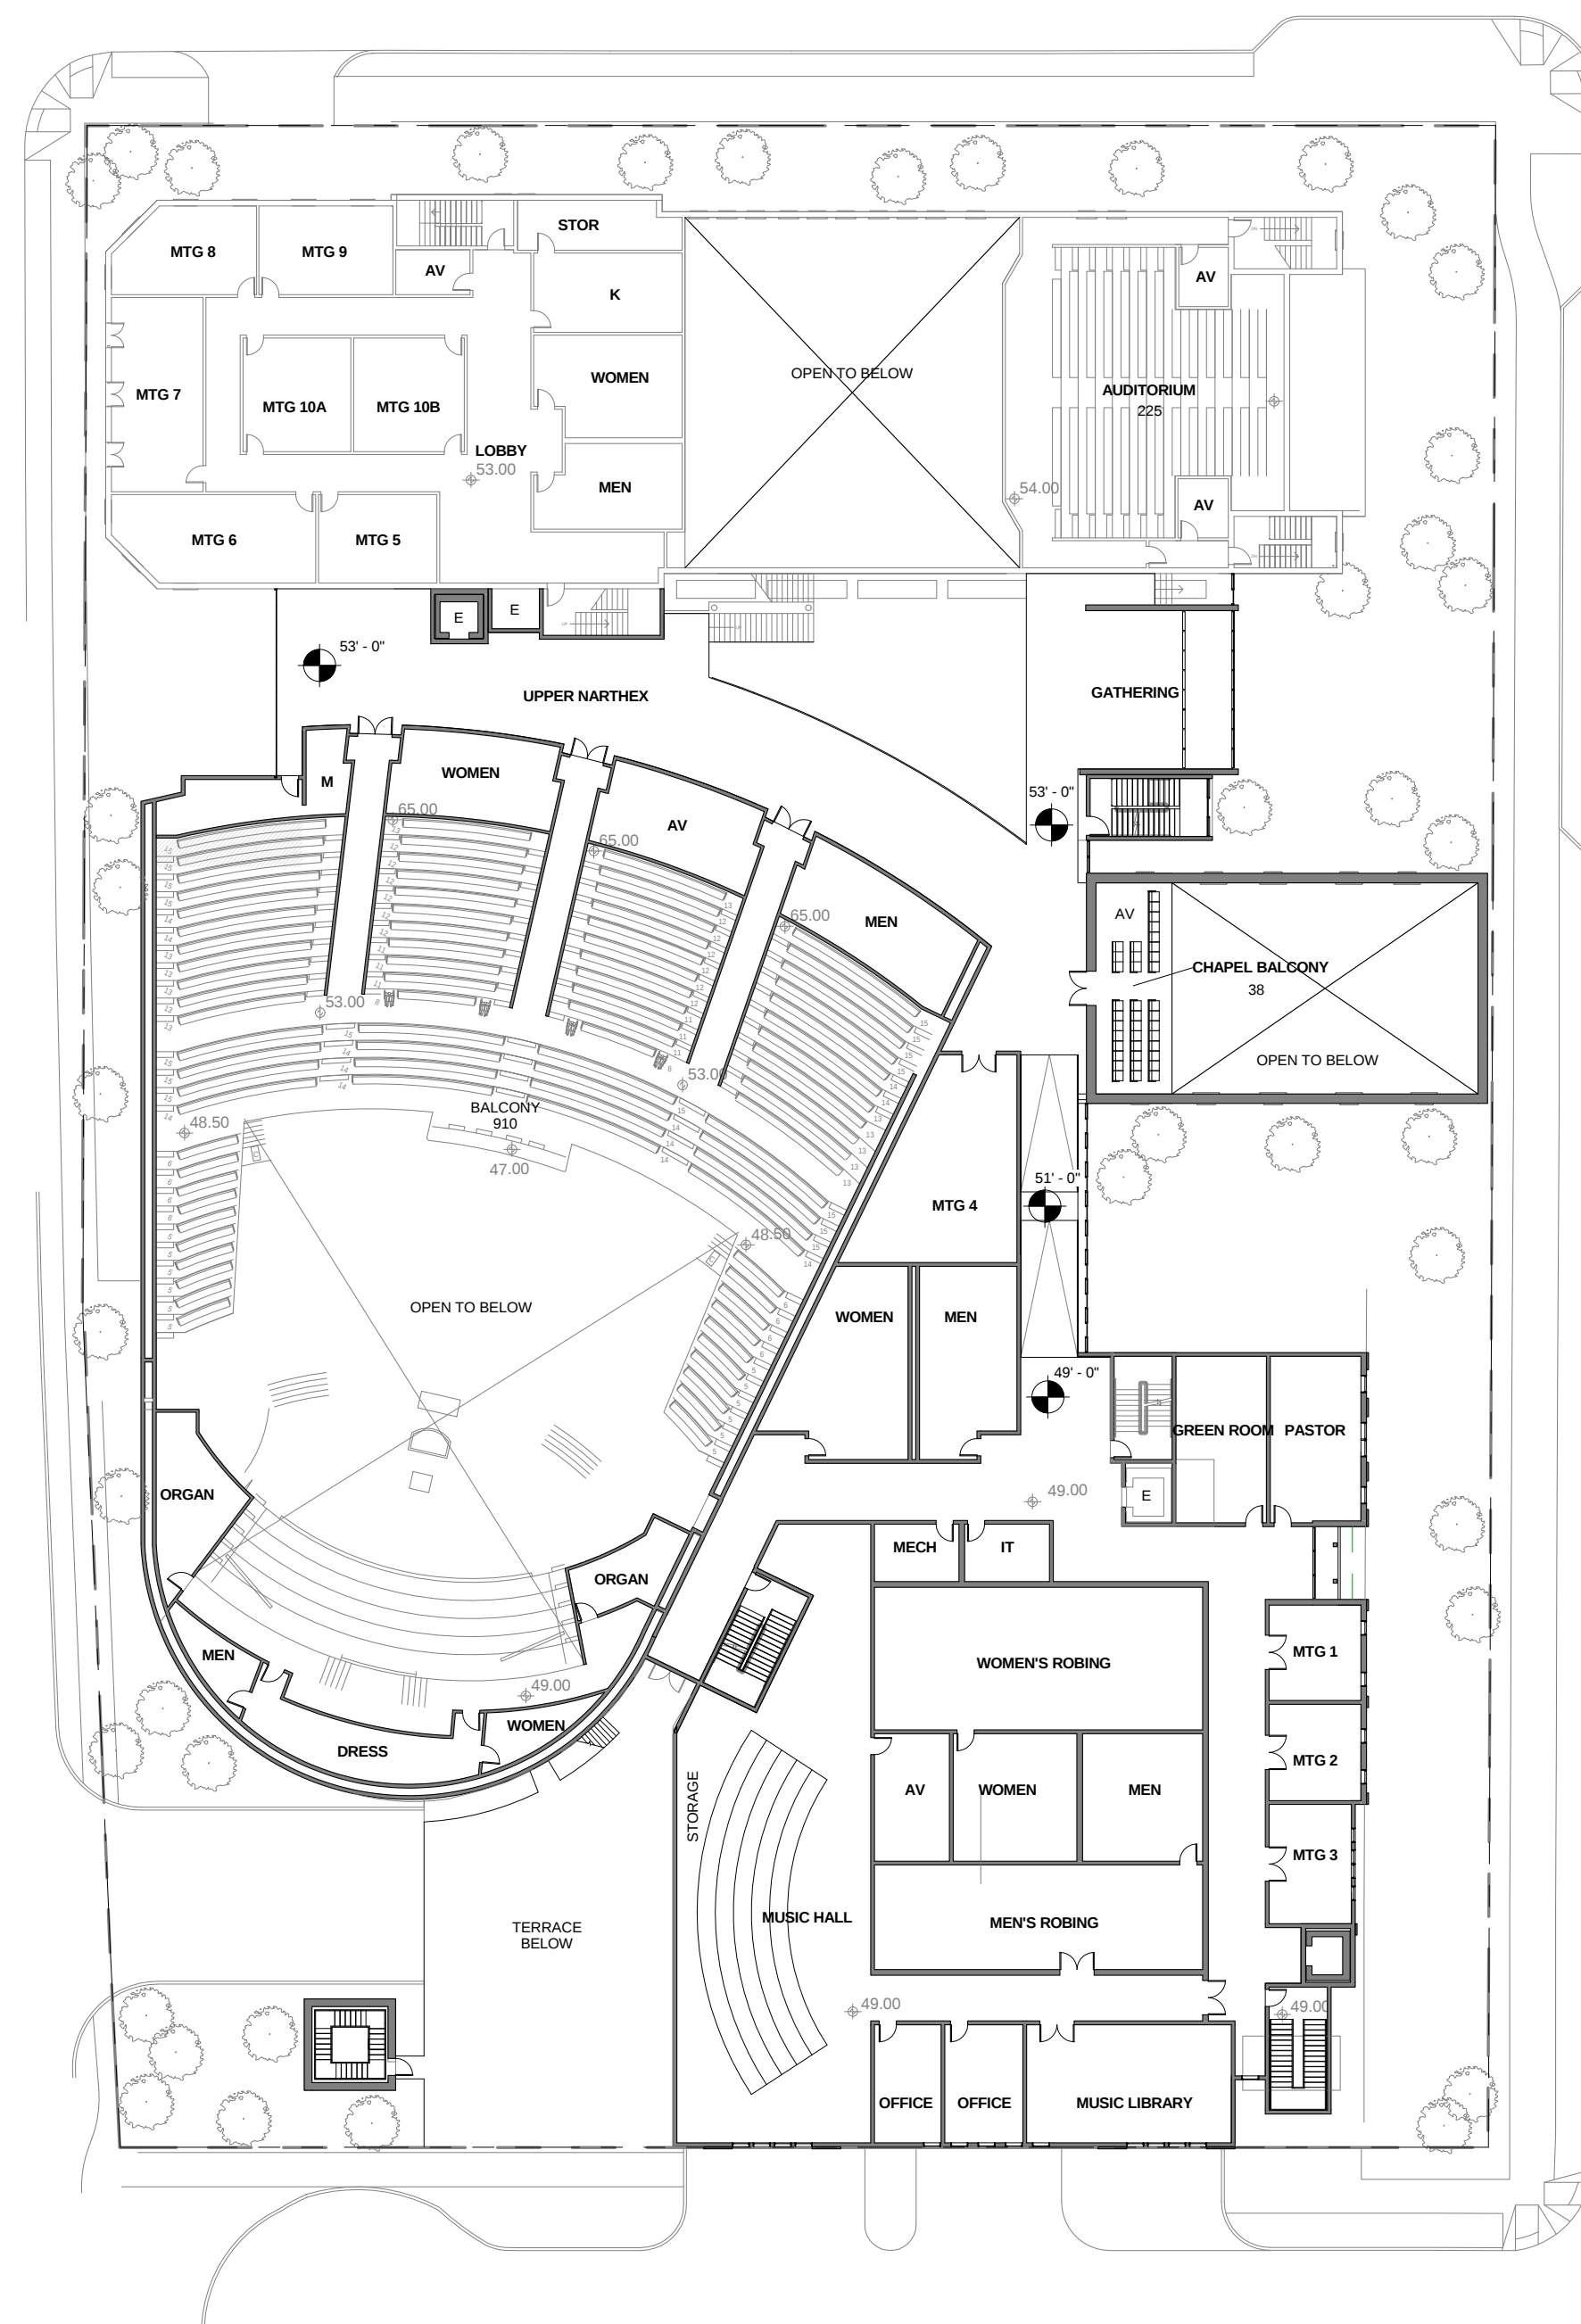

② UPPER LEVEL
1" = 30'-0"

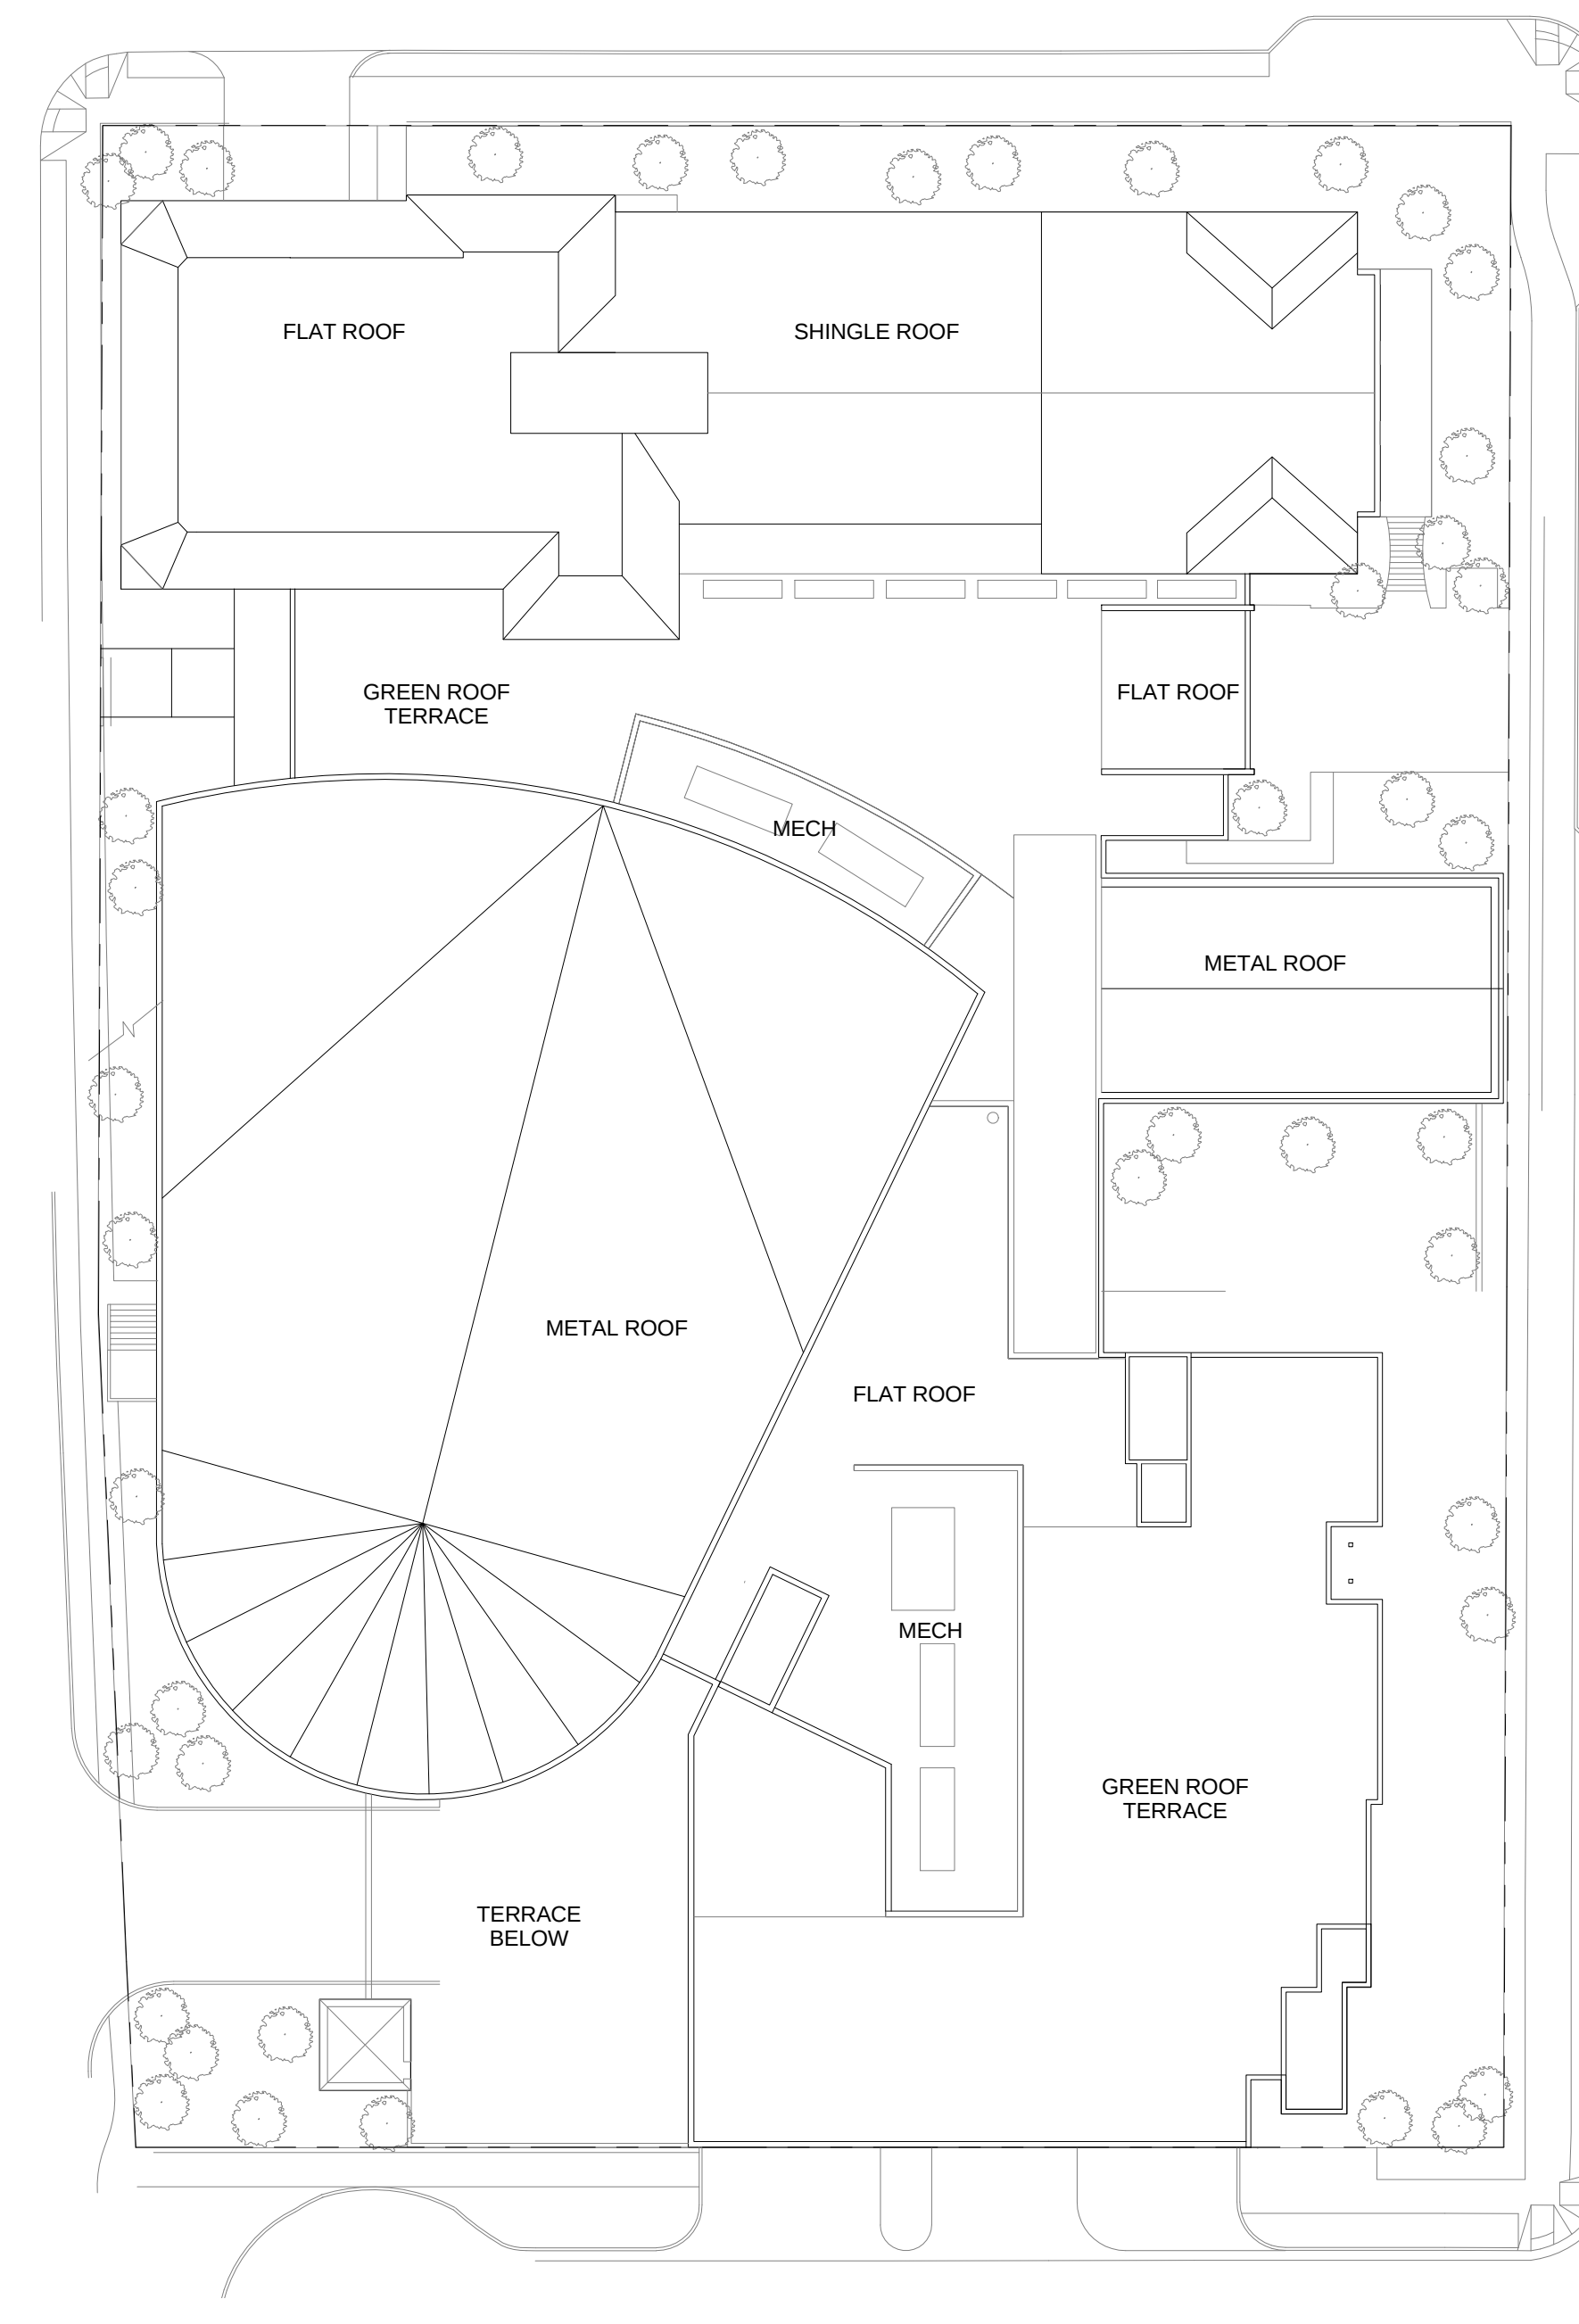

③ ROOF
1" = 30'-0"

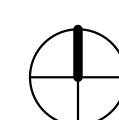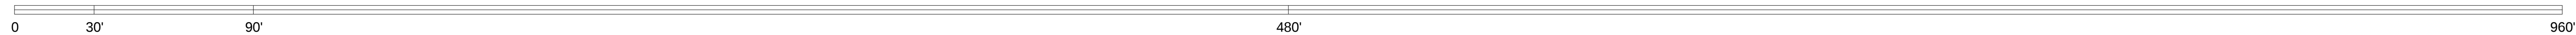

ALFRED STREET BAPTIST CHURCH

301 S. ALFRED STREET
ALEXANDRIA, VA


CONCEPT 2 FLOOR PLANS

MAY 20, 2016


HCO INC.
3921 N. MERIDIAN ST., SUITE 100
Indianapolis, Indiana 46208

Kerns Group Architect, P.C.
105 N. MAPLE AVE, Suite 200
Falls Church, Virginia 22046


Copyright 2016 Kerns Group Architects, P.C., All Rights Reserved

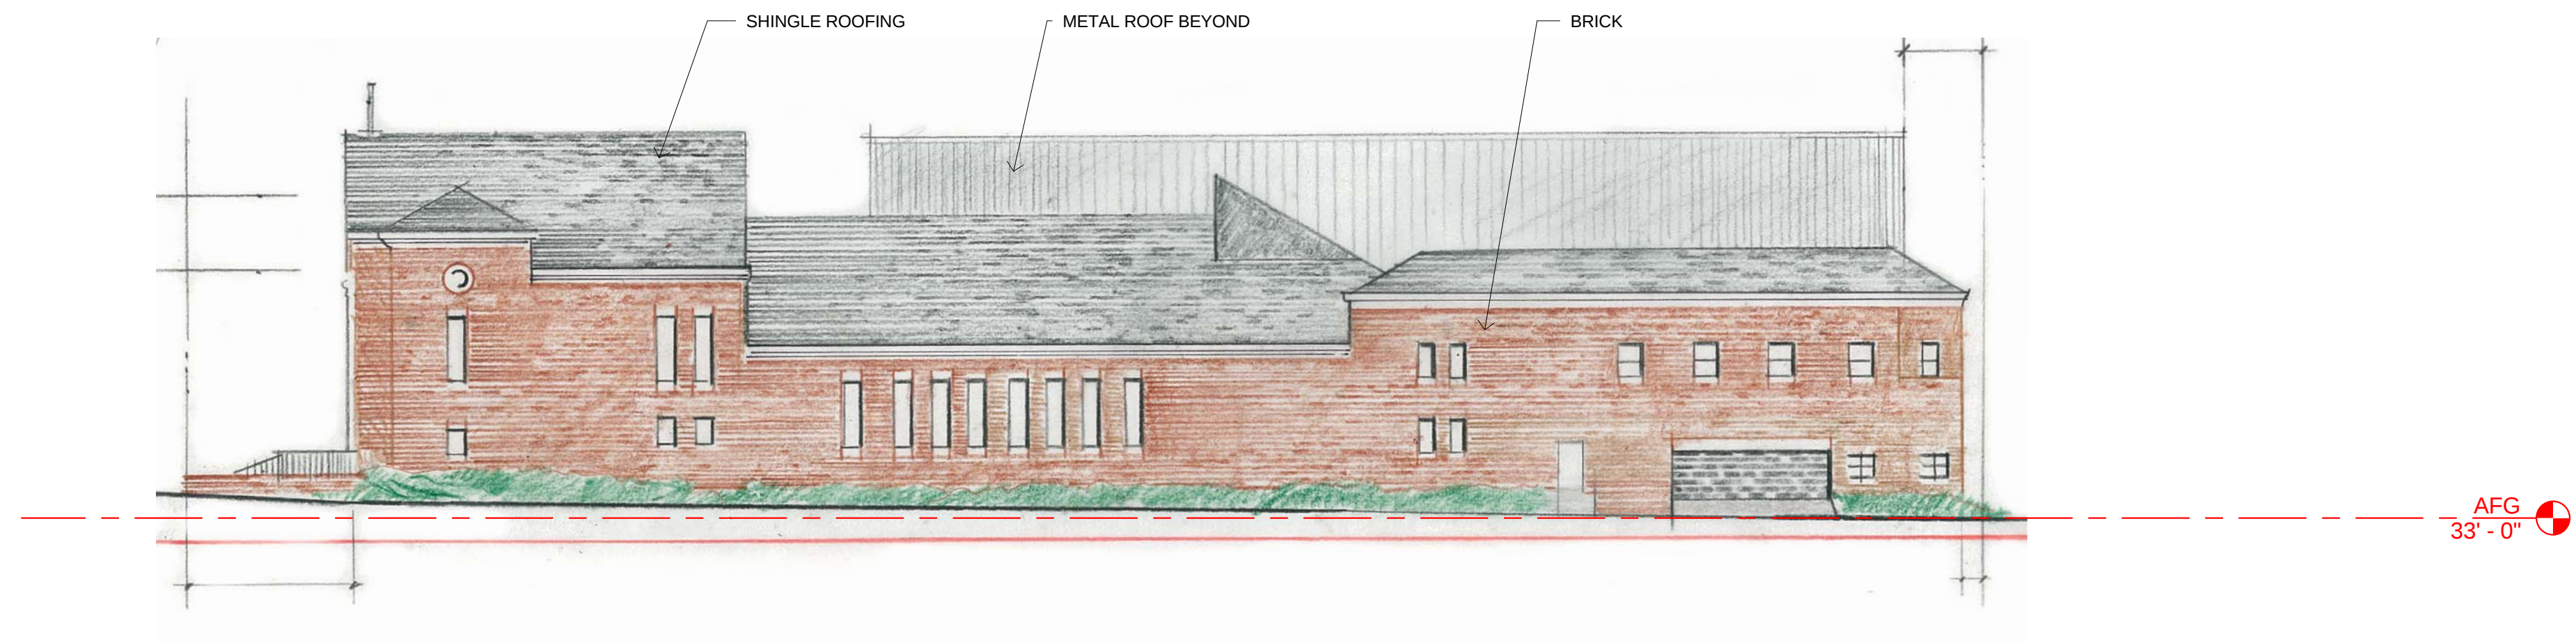

② DUKE STREET
1" = 20'-0"

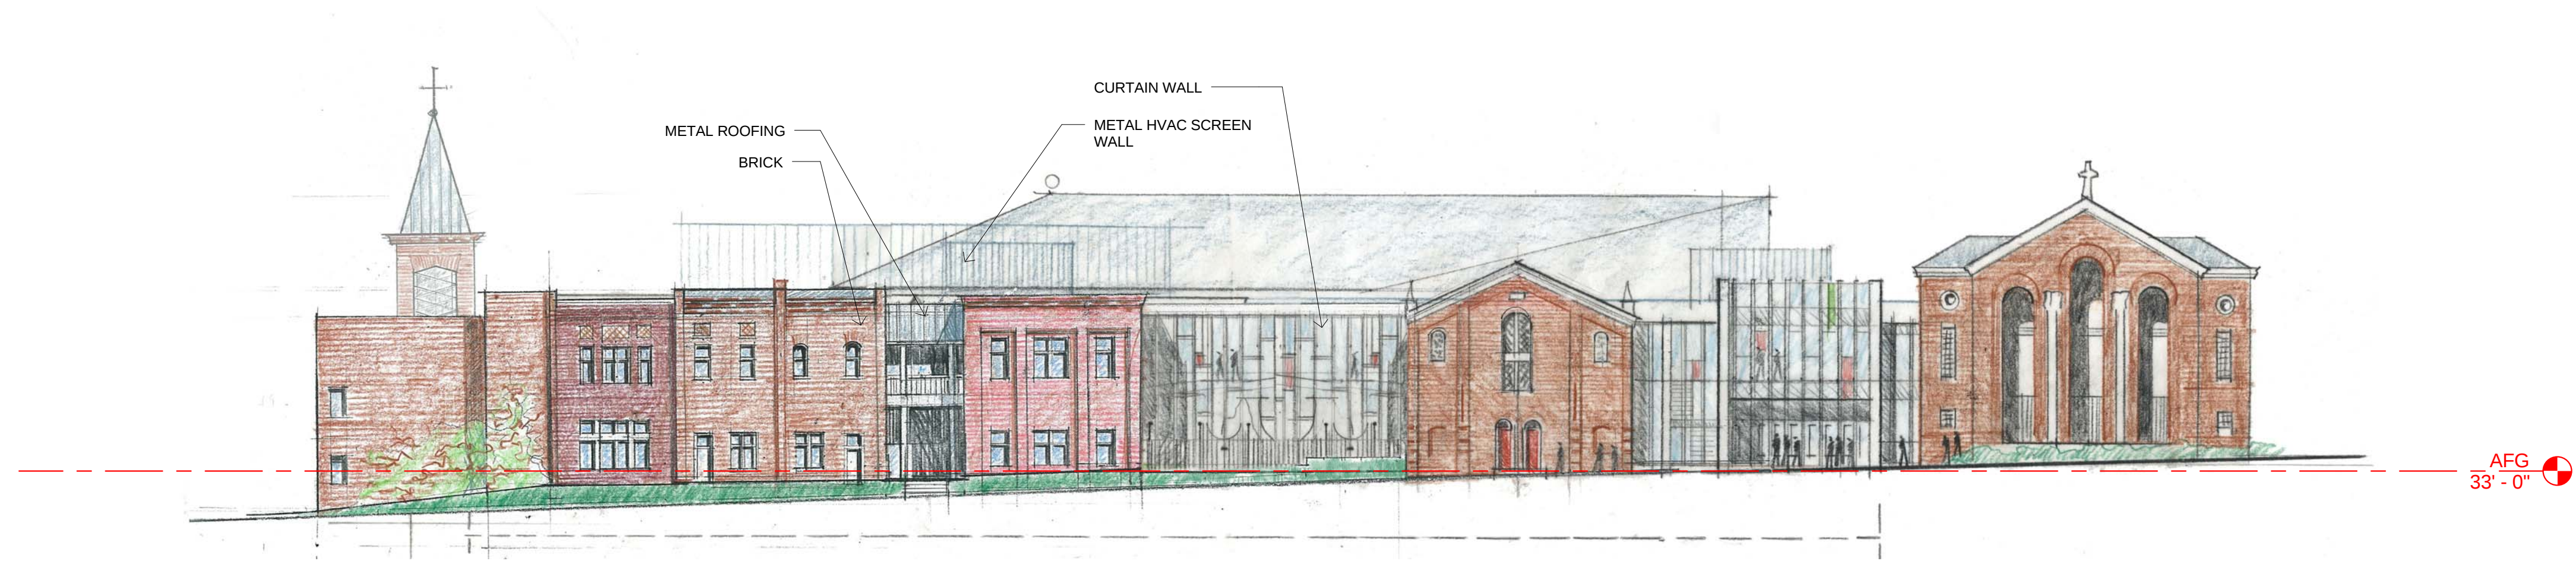

① S. ALFRED STREET
1" = 20'-0"

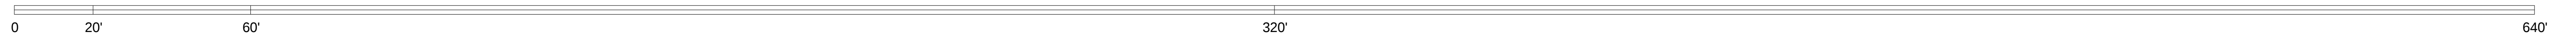

ALFRED STREET BAPTIST CHURCH

301 S. ALFRED STREET
ALEXANDRIA, VA


CONCEPT 2 ELEVATIONS

MAY 20, 2016


HCO INC.
3921 N. MERIDIAN ST., SUITE 100
Indianapolis, Indiana 46208

Kerns Group Architect, P.C.
105 N. MAPLE AVE, Suite 200
Falls Church, Virginia 22046


Copyright 2016 Kerns Group Architects, P.C., All Rights Reserved

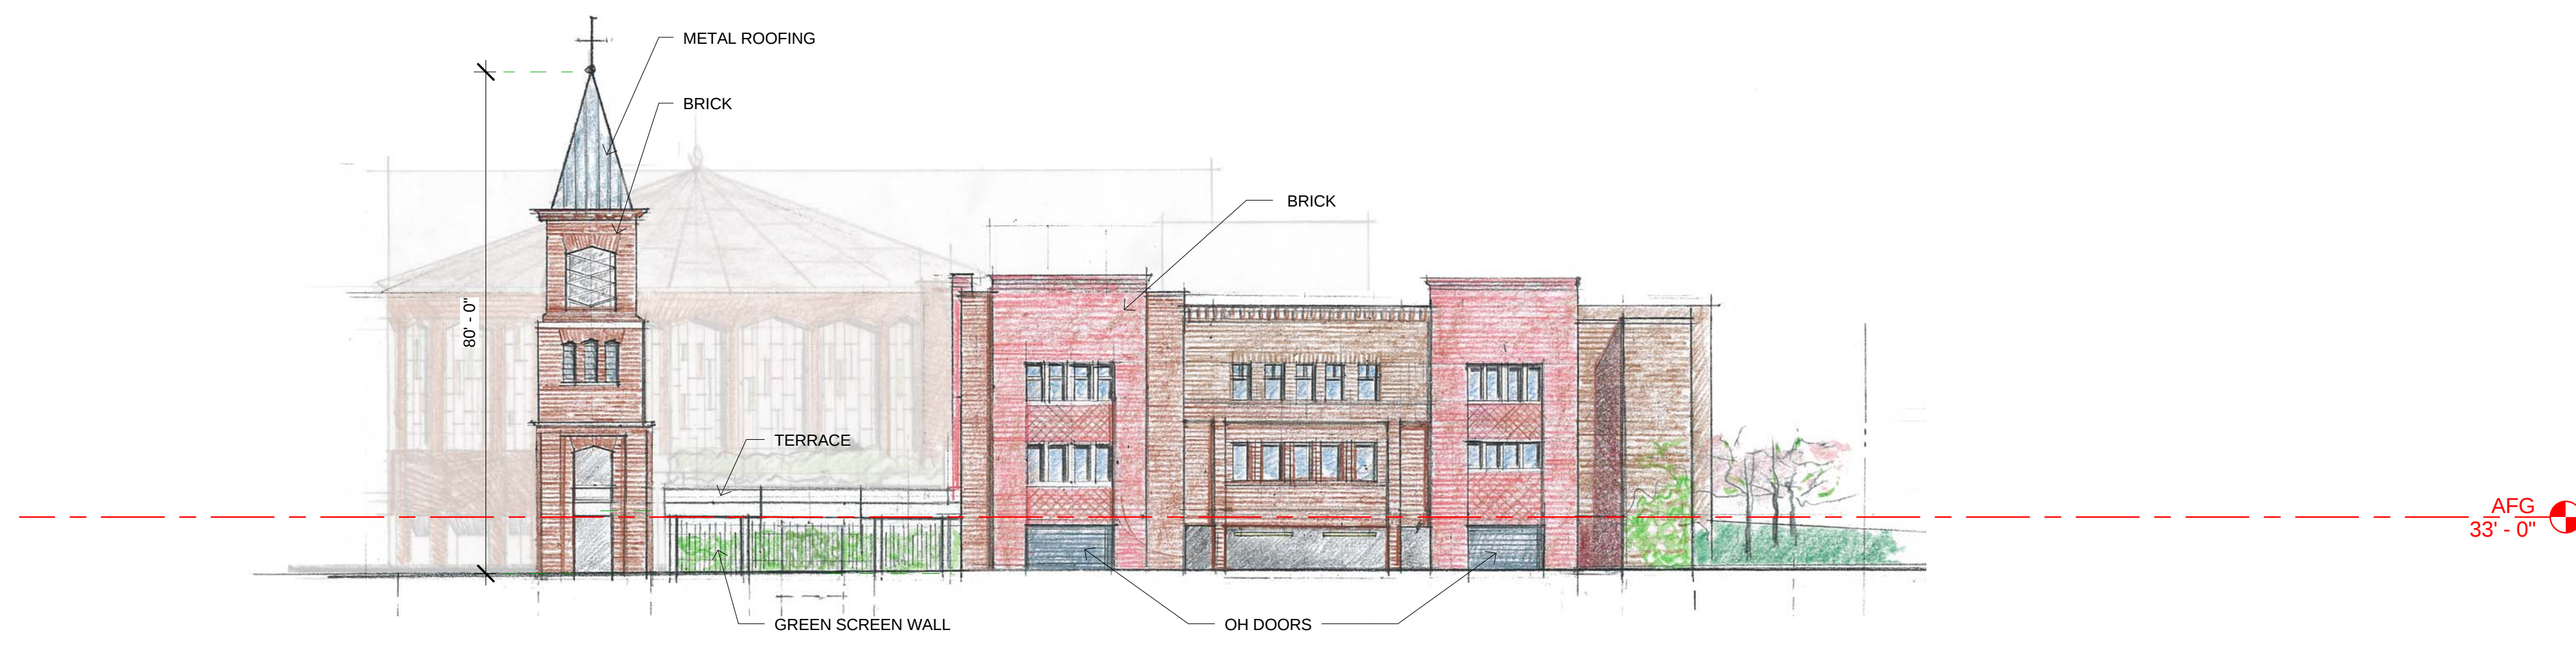

① WOLFE STREET
1" = 20'-0"

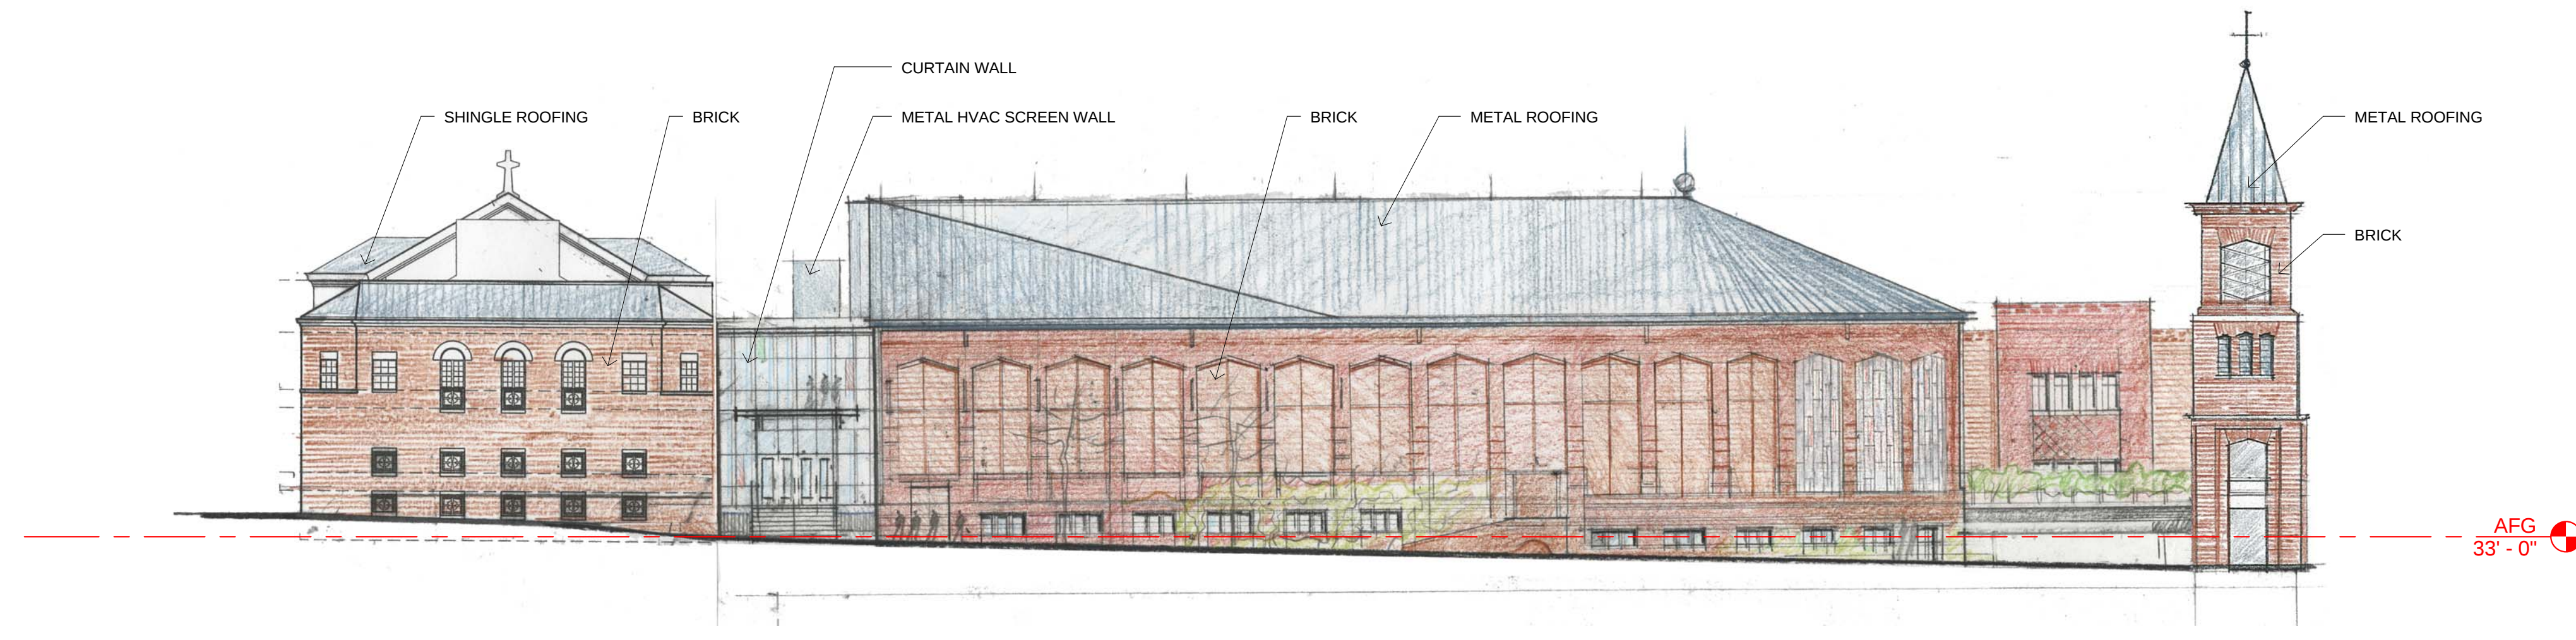

② PATRICK STREET
1" = 20'-0"

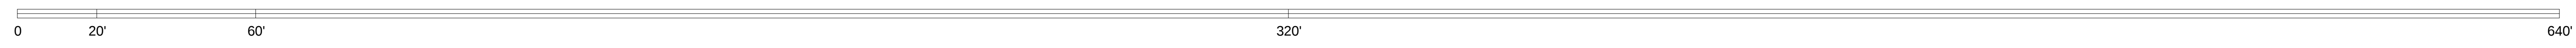

ALFRED STREET BAPTIST CHURCH

301 S. ALFRED STREET
ALEXANDRIA, VA


CONCEPT 2 ELEVATIONS

MAY 20, 2016


HCO INC.
3921 N. MERIDIAN ST., SUITE 100
Indianapolis, Indiana 46208

Kerns Group Architect, P.C.
105 N. MAPLE AVE, Suite 200
Falls Church, Virginia 22046


Copyright 2016 Kerns Group Architects, P.C., All Rights Reserved

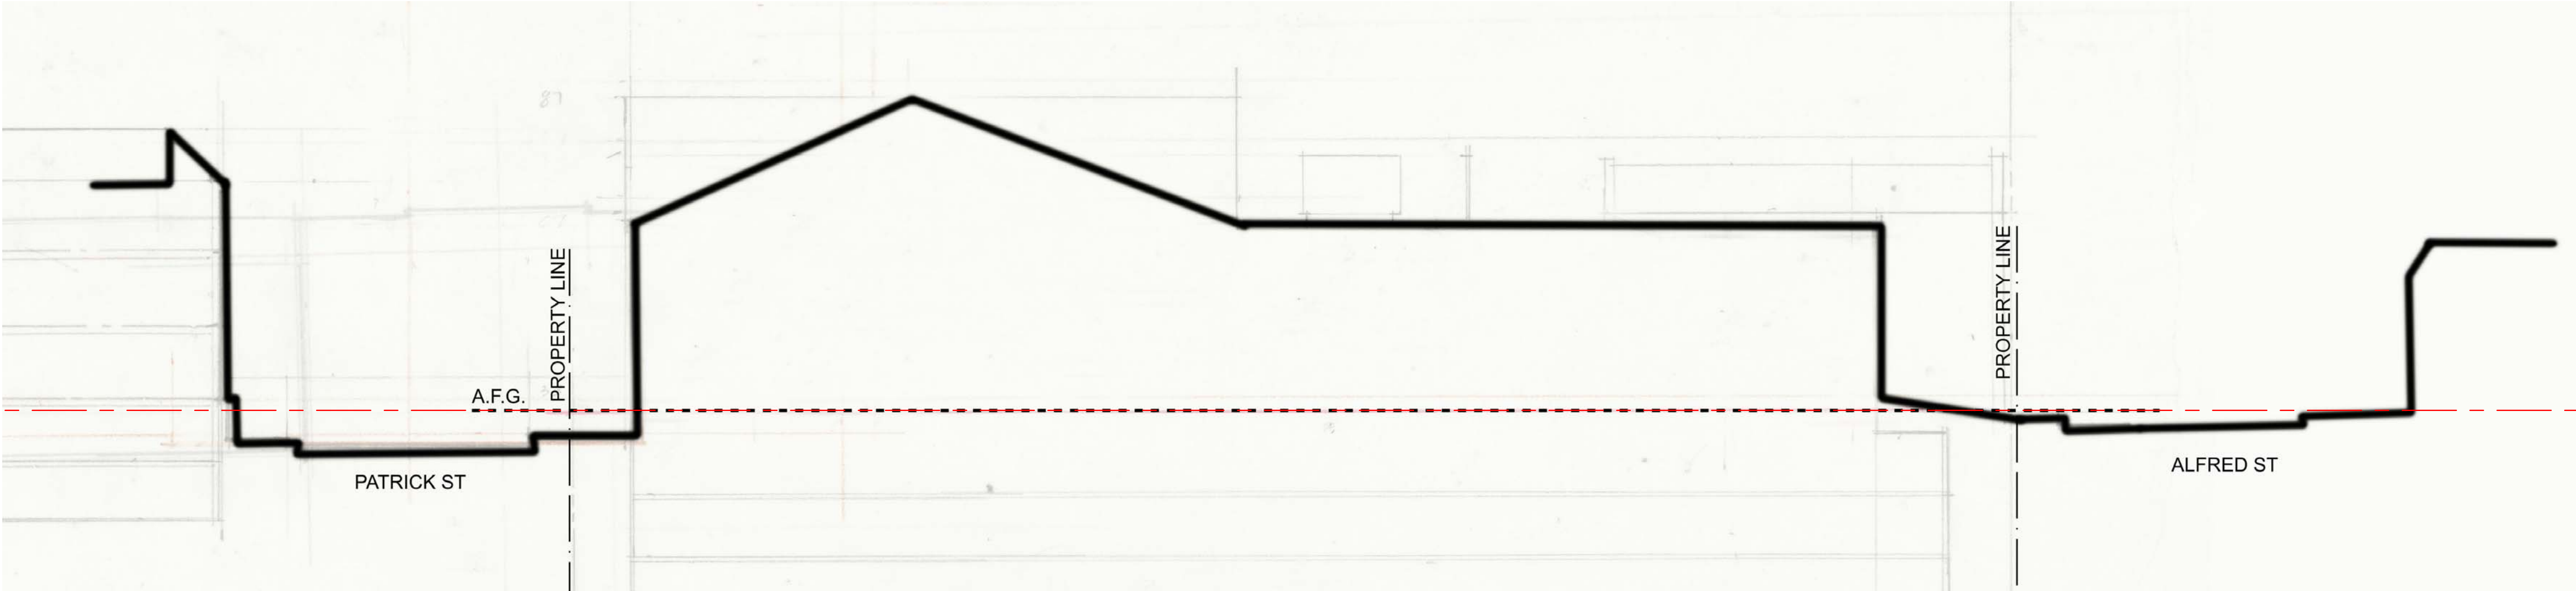

② EAST-WEST SITE SECTION
1" = 20'-0"

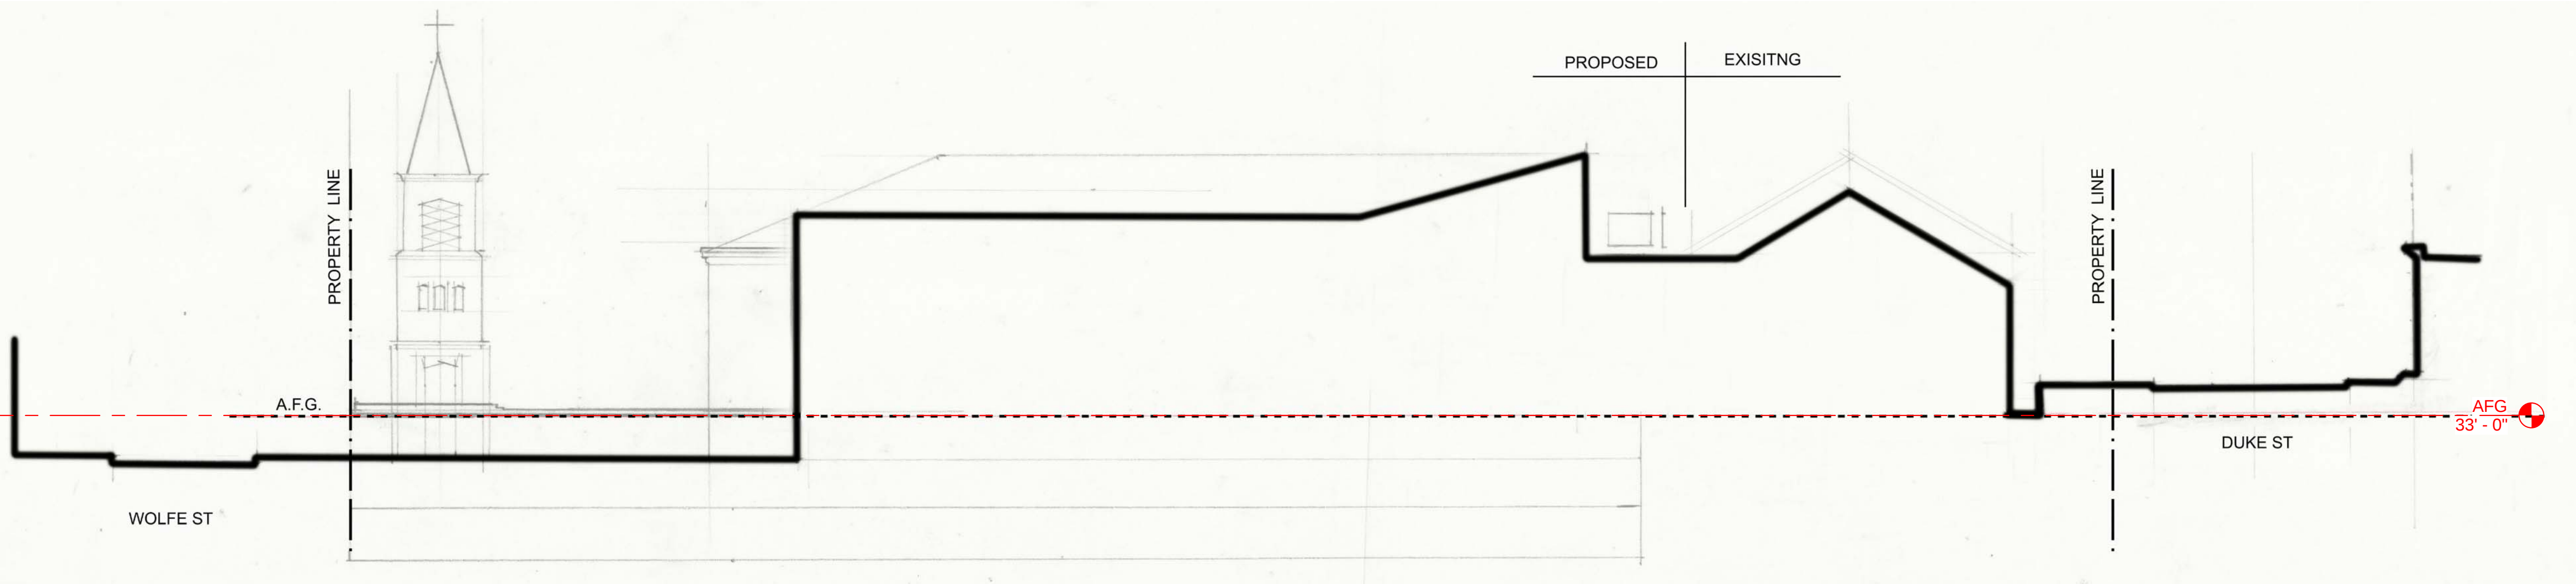

① NORTH-SOUTH SITE SECTION
1" = 20'-0"

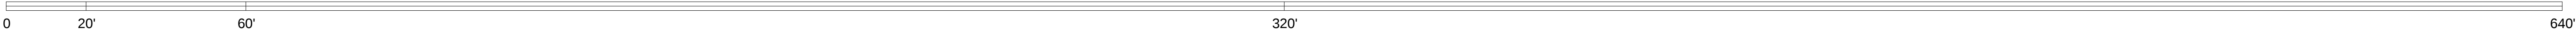


ALFRED STREET BAPTIST CHURCH
301 S. ALFRED STREET
ALEXANDRIA, VA

CONCEPT 2
SITE SECTIONS
MAY 20, 2016


HCO INC.
3921 N. MERIDIAN ST., SUITE 100
Indianapolis, Indiana 46208

Kerns Group Architect, P.C.
105 N. MAPLE AVE, Suite 200
Falls Church, Virginia 22046


Copyright 2016 Kerns Group Architects, P.C., All Rights Reserved

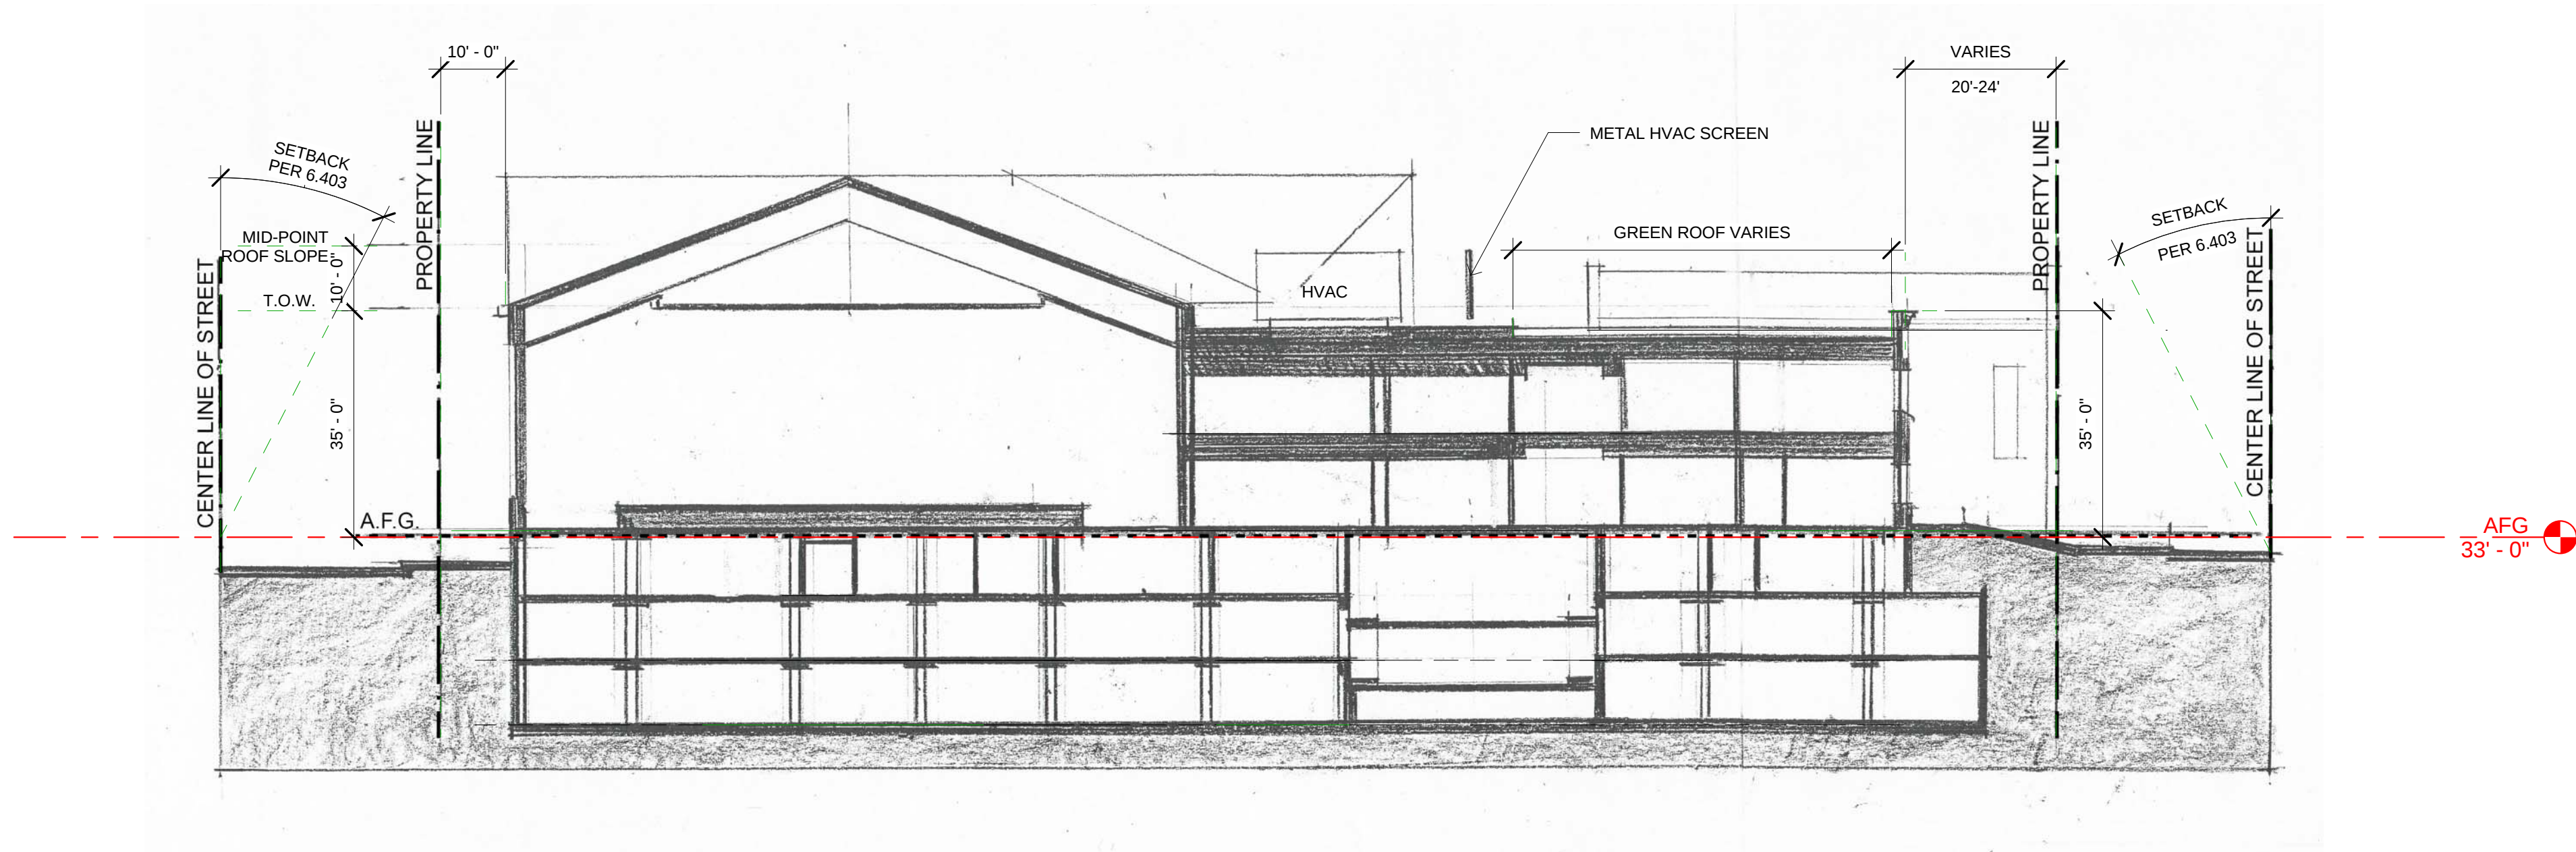

② EAST-WEST SECTION
1" = 20'-0"

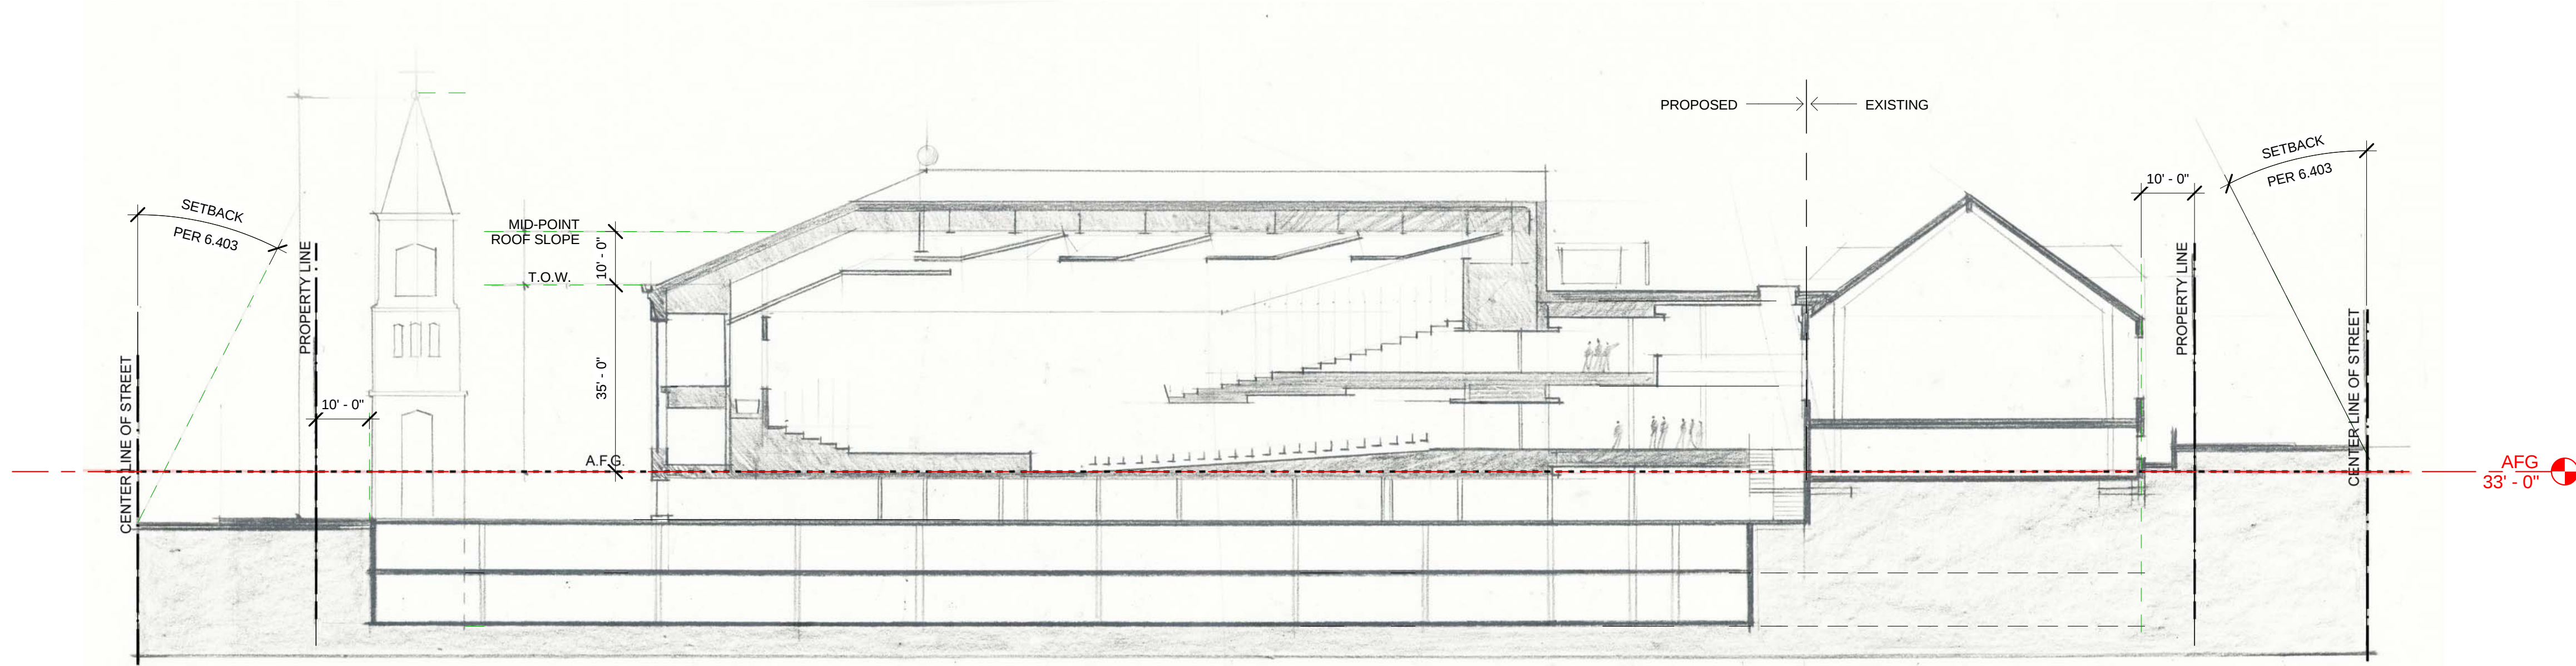

① NORTH-SOUTH SECTION
1" = 20'-0"

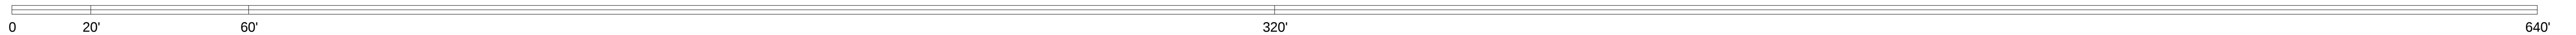


ALFRED STREET BAPTIST CHURCH
301 S. ALFRED STREET
ALEXANDRIA, VA

CONCEPT 2
BUILDING SECTIONS
MAY 20, 2016

HCO INC.
3921 N. MERIDIAN ST., SUITE 100
Indianapolis, Indiana 46208

Kerns Group Architect, P.C.
105 N. MAPLE AVE, Suite 200
Falls Church, Virginia 22046

Copyright 2016 Kerns Group Architects, P.C., All Rights Reserved

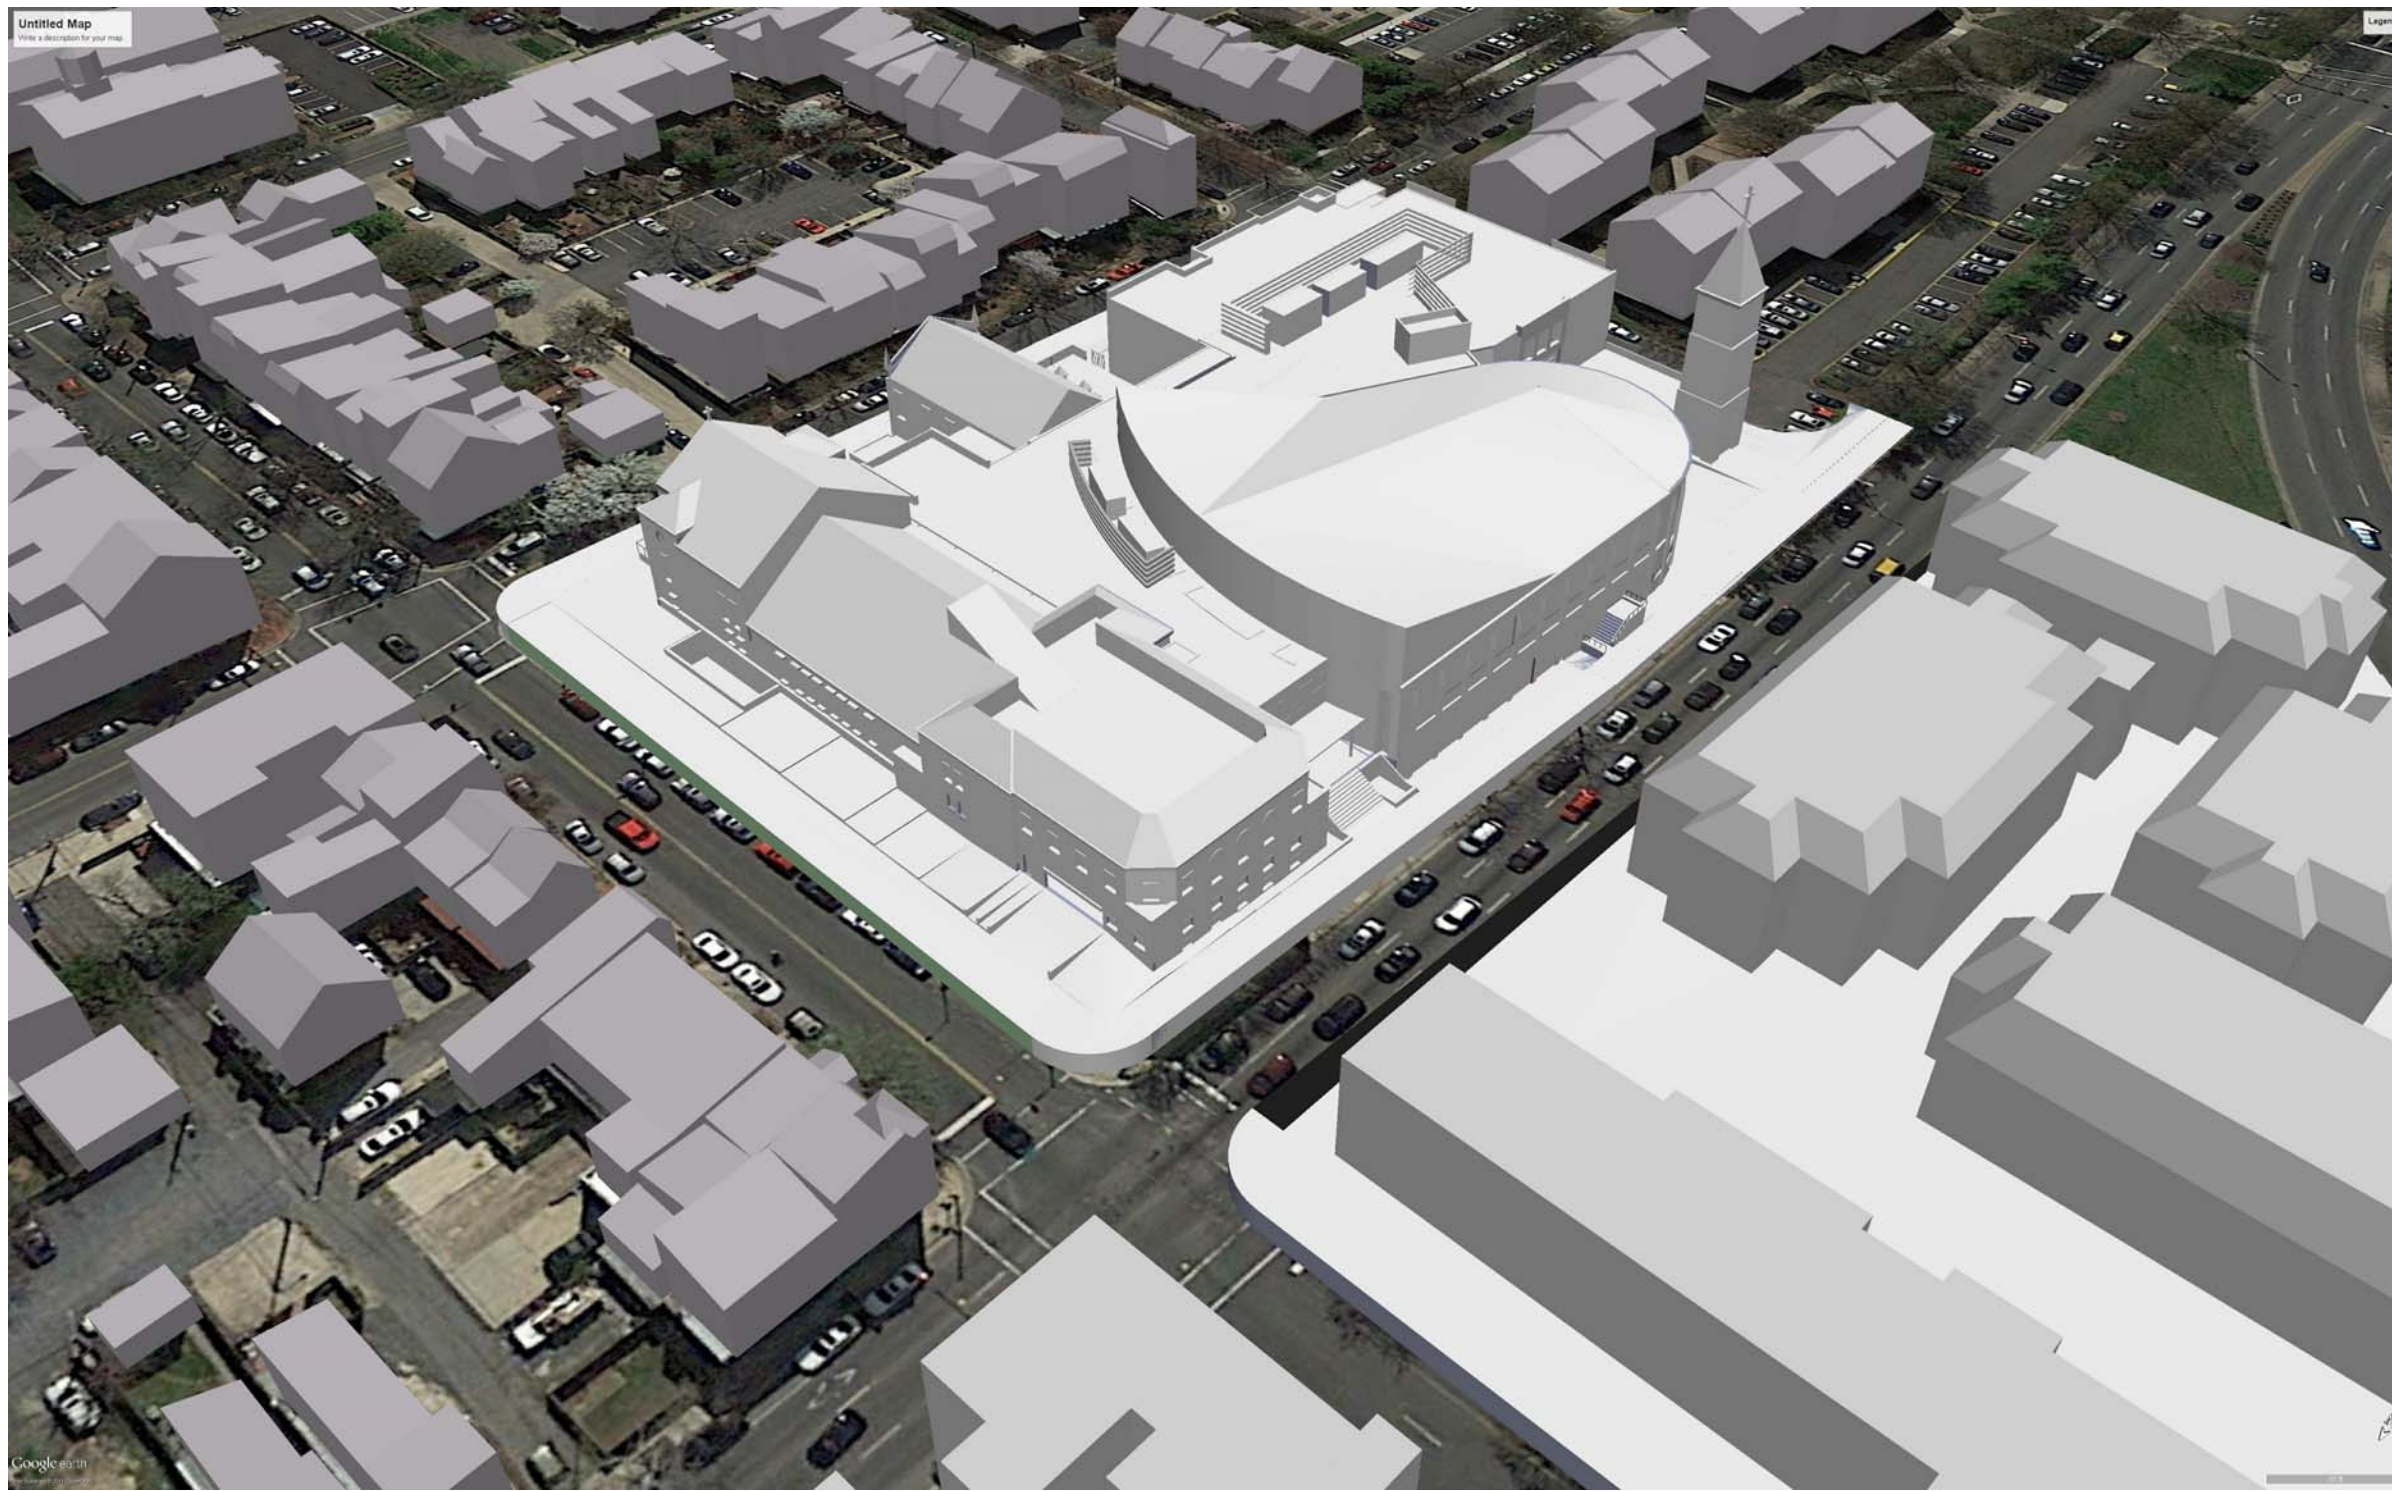


NW VIEW



NE VIEW



SW VIEW

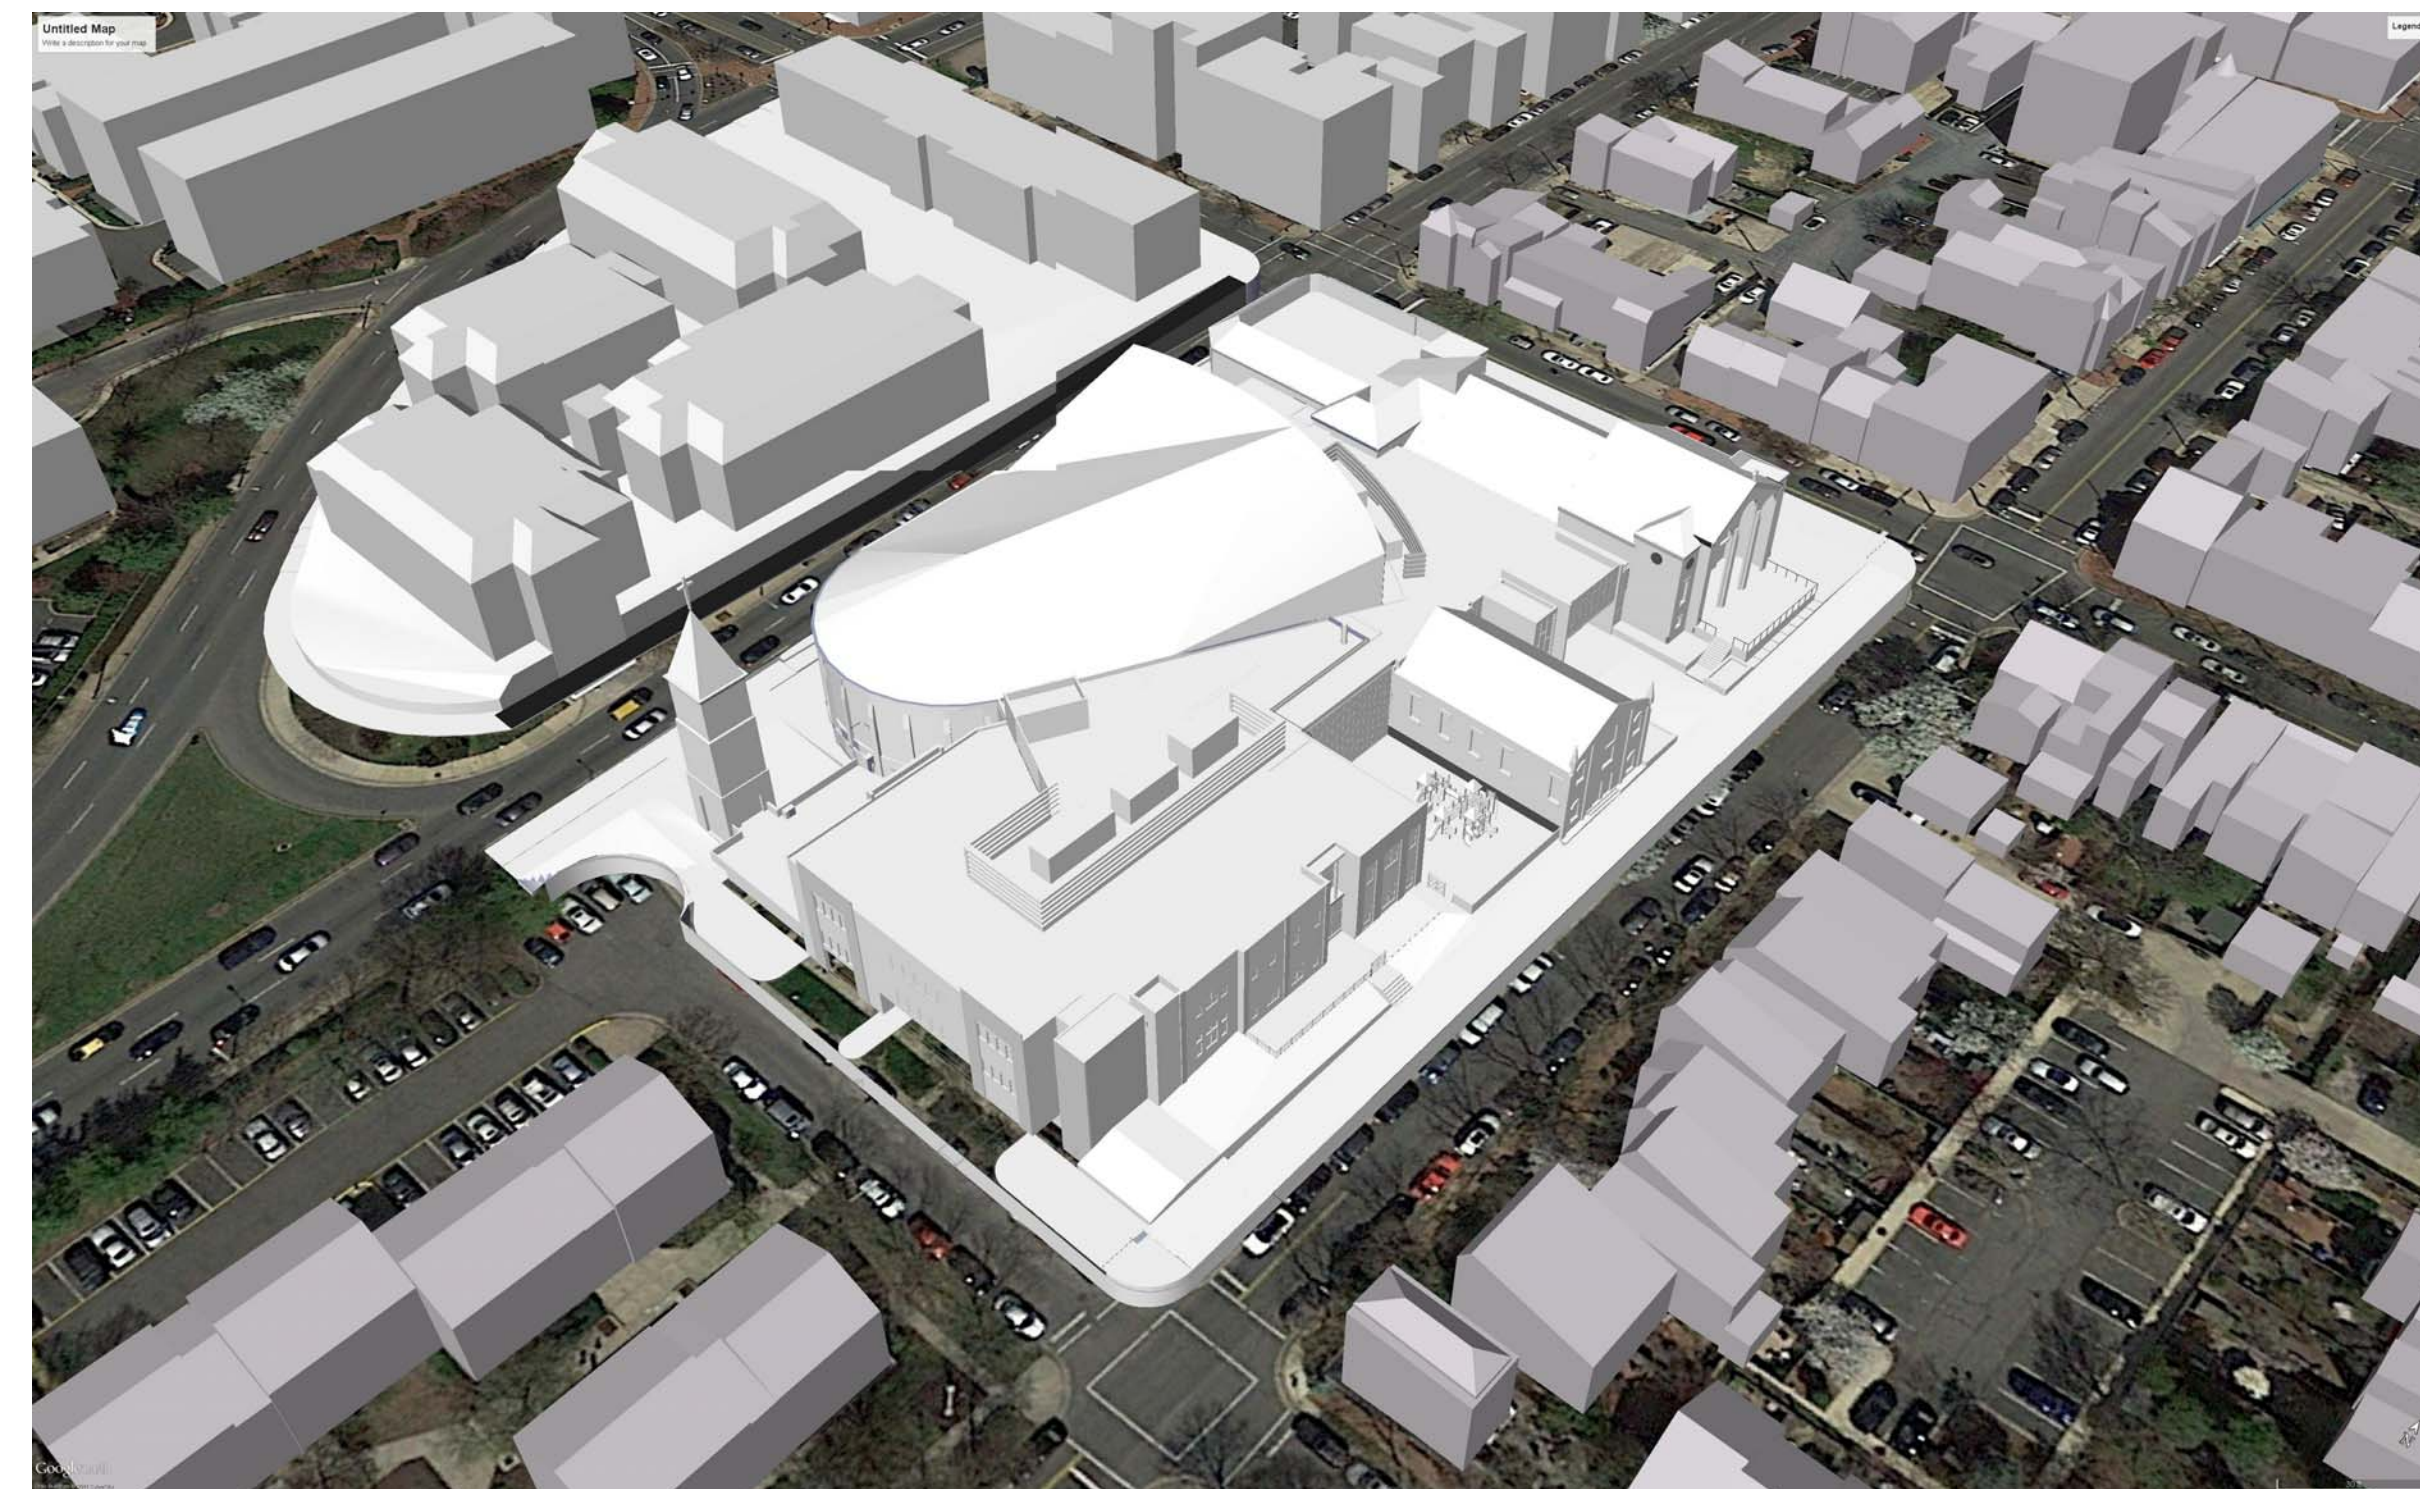

SE VIEW

ALFRED STREET BAPTIST CHURCH

301 S. ALFRED STREET
ALEXANDRIA, VA

CONCEPT 2
MASSING MODEL

MAY 20, 2016

HCO INC.
3921 N. MERIDIAN ST., SUITE 100
Indianapolis, Indiana 46208

Kerns Group Architect, P.C.
105 N. MAPLE AVE, Suite 200
Falls Church, Virginia 22046

Copyright 2016 Kerns Group Architects, P.C., All Rights Reserved